


### Your Custom Deck Estimate

Estimated materials cost with your custom selections:

**\$2,843 - \$2,989**

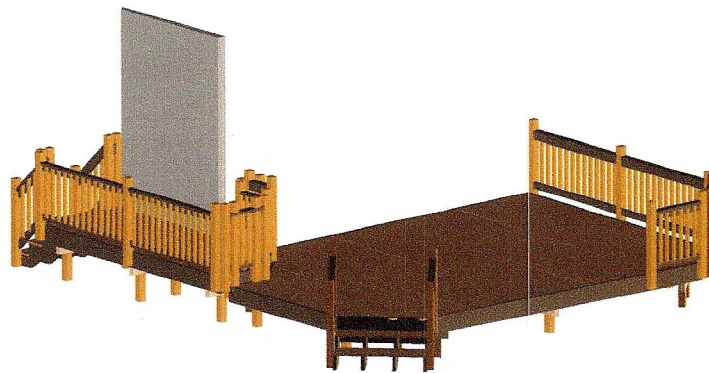

### Your Custom Selections

**Decking Type:** Pressure Treated

**Decking Size:** 5/4x6

**Decking Color:**

**Railing Material:** Pressure Treated

**Railing Style:** Tru-Fit Railing

**Railing Color:**

**Joist Spacing:** 16"

**Joist Wood Type:** Top Choice Treated

**Joist Size:** 2x6

**Beam Size:** 2x8

**Post Wood Type:** Top Choice Treated

**Post Size:** 4x4

A detailed materials list, which includes the item numbers of products to purchase, can be found on page 10.

**Estimated materials cost with basic selections: \$2,624 - \$2,759**

Decking Type: Pressure Treated

Decking Size: 5/4x6

Railing Material: Pressure Treated

Railing Style: Pre-Assembled Railing

Joist Spacing: 16"

Joist Wood Type: Top Choice Treated

Joist Size: 2x8

Beam Size: 2x8

Post Wood Type: Top Choice Treated

Post Size: 4x4

**Note: Estimates are based on representative costs of materials in your geographic area.**




The application will take a moment to load. Please be patient.

### Deck Designer

Select an action.

Finished

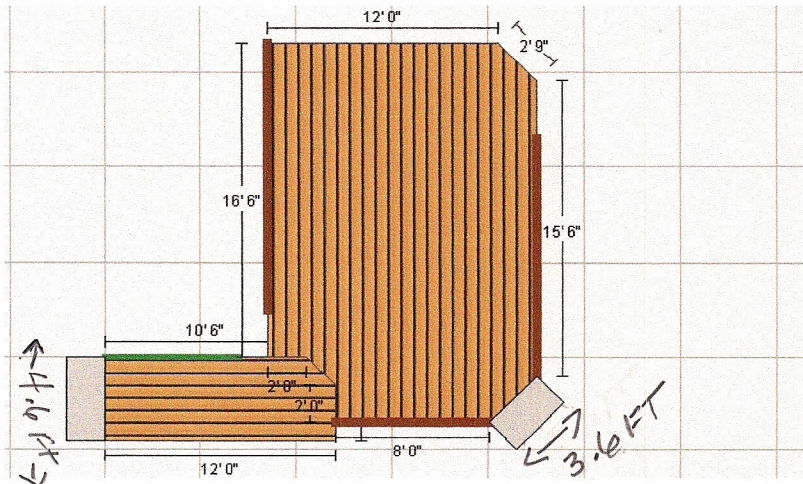

#### Selection Overview

- Level 1: 12' 0" x 4' 6"
- Deck Height: 2' 6"
- Level 2: 14' 0" x 20' 0"
- Level 1 Horizontal Plancking
- Level 2 Vertical Plancking
- Pressure Treated Plancking
- 5/4x4 Plancking
- 16" Joist Spacing
- Top Choice Treated Joists
- 2x6 Joist Size
- 2x8 Beam Size
- Top Choice Treated Posts
- 4x4 Post Size
- Pressure Treated Rails
- Standard Railing without Bottom Rail
- 5/4 Top Rail
- Standard Handrail
- 2x2x42" Baluster Square Spindle
- 4x4 Square Post
- Pressure Treated Post Caps

<< BACK 1 STEP

Modify

SAVE / EXIT

START OVER

CONTINUE >>

Copyright © 2013 DIY Technologies, Patent Pending

FREE In-Home Decking Consultation  
Schedule Your Appointment Today >




The application will take a moment to load. Please be patient.

### Deck Designer

Use (■) to resize level 2.

Finishea ⓘ

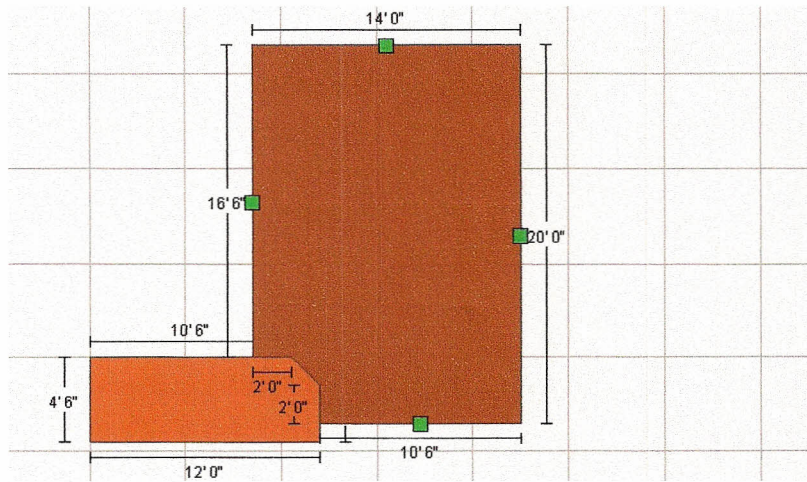

#### Selection Overview

- Level 1: 12' 0" x 4' 6"
- Deck Height: 2' 6"
- Level 2: 14' 0" x 20' 0"

<< BACK 1 STEP

REDO SECTION

SAVE / EXIT

START OVER

CONTINUE >>

Copyright © 2013 DIY Technologies, Patent Pending

FREE In-Home Decking Consultation  
Schedule Your Appointment Today ▶