



CROSS SECTION FRONT VIEW

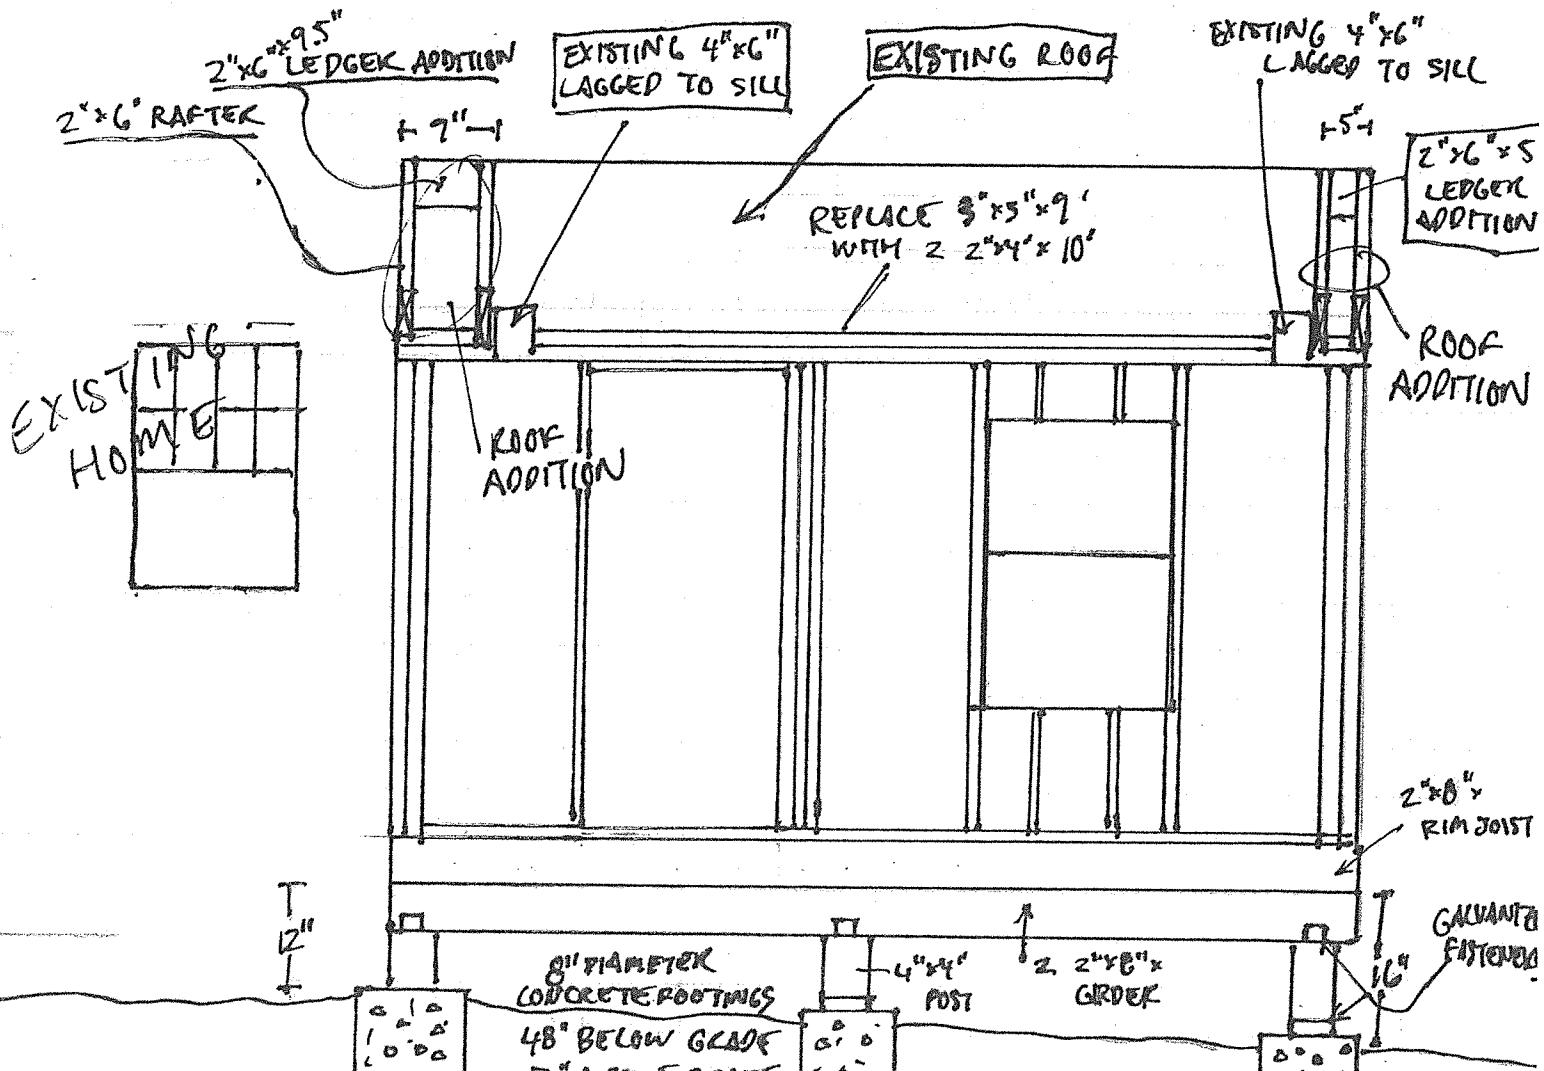


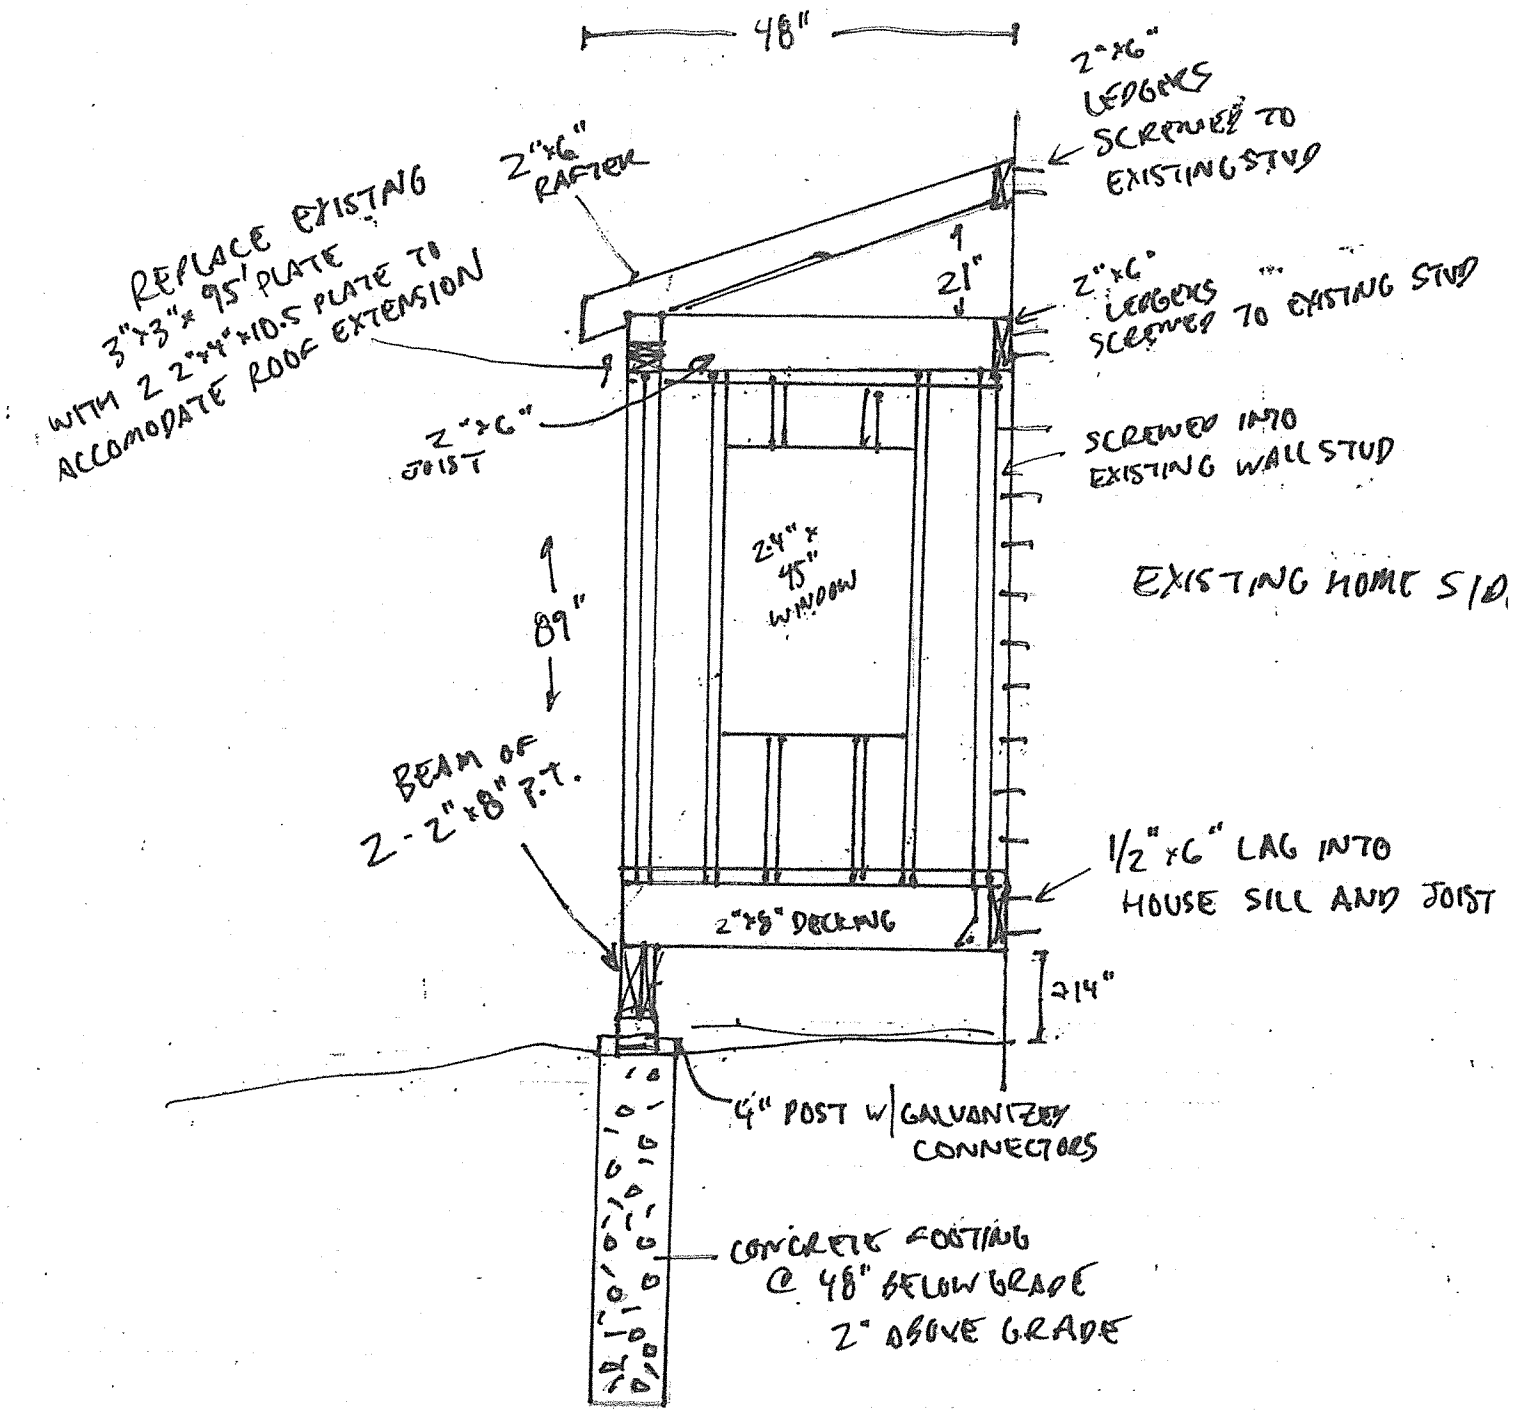

CROSS SECTION FOR SIDE ELEVATION


EXISTING HOME

10 1/2'

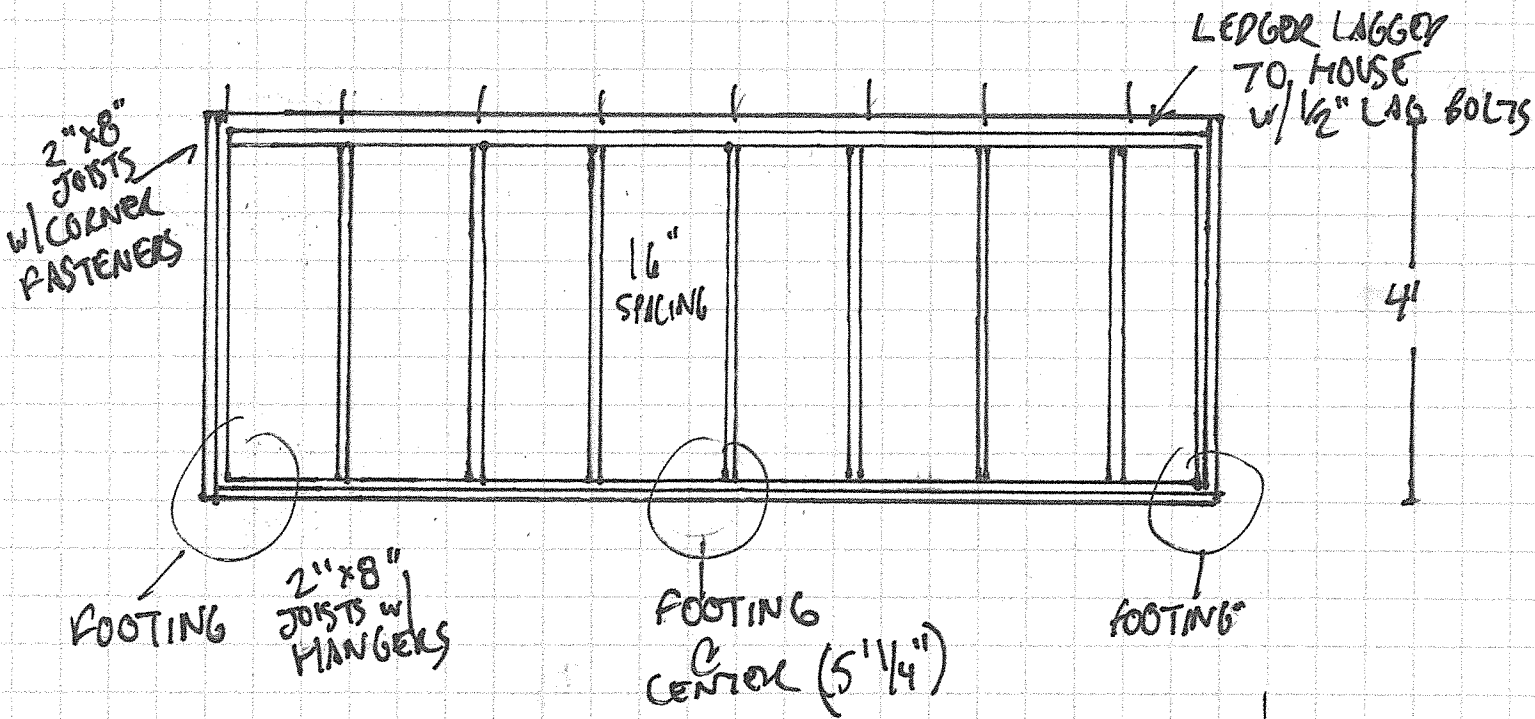

ALL LUMBER FOR DECKING/FOOTINGS
PRESSURE TREATED

EXISTING HOME

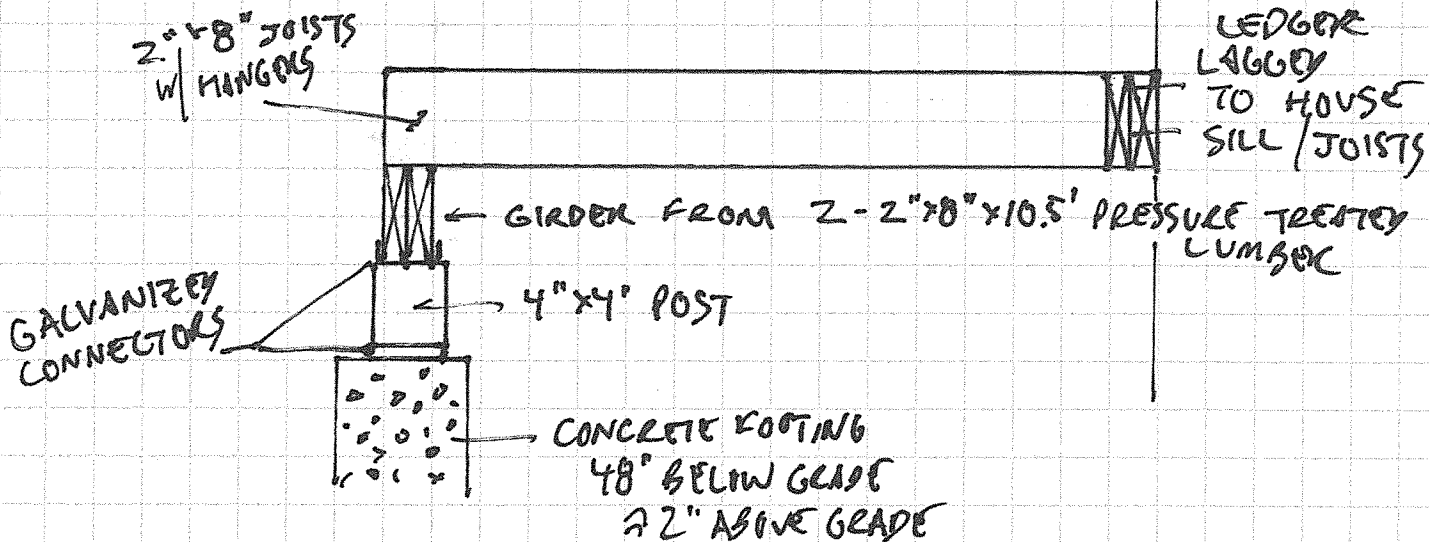

DECKING CROSS-SECTION