


new
ext
port

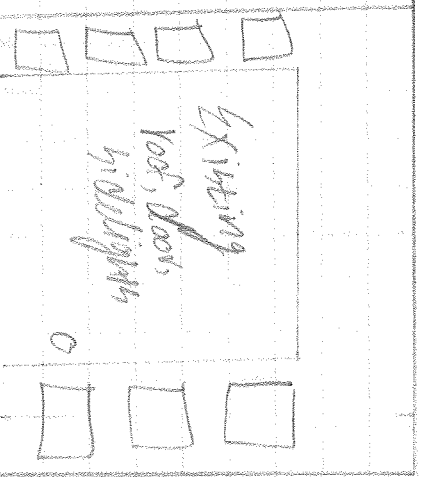

Existing
100% doors,
hidden

new
ext
port

6'

6'

60

60

Front view

