



\* All framing members  
2x8 P.F.

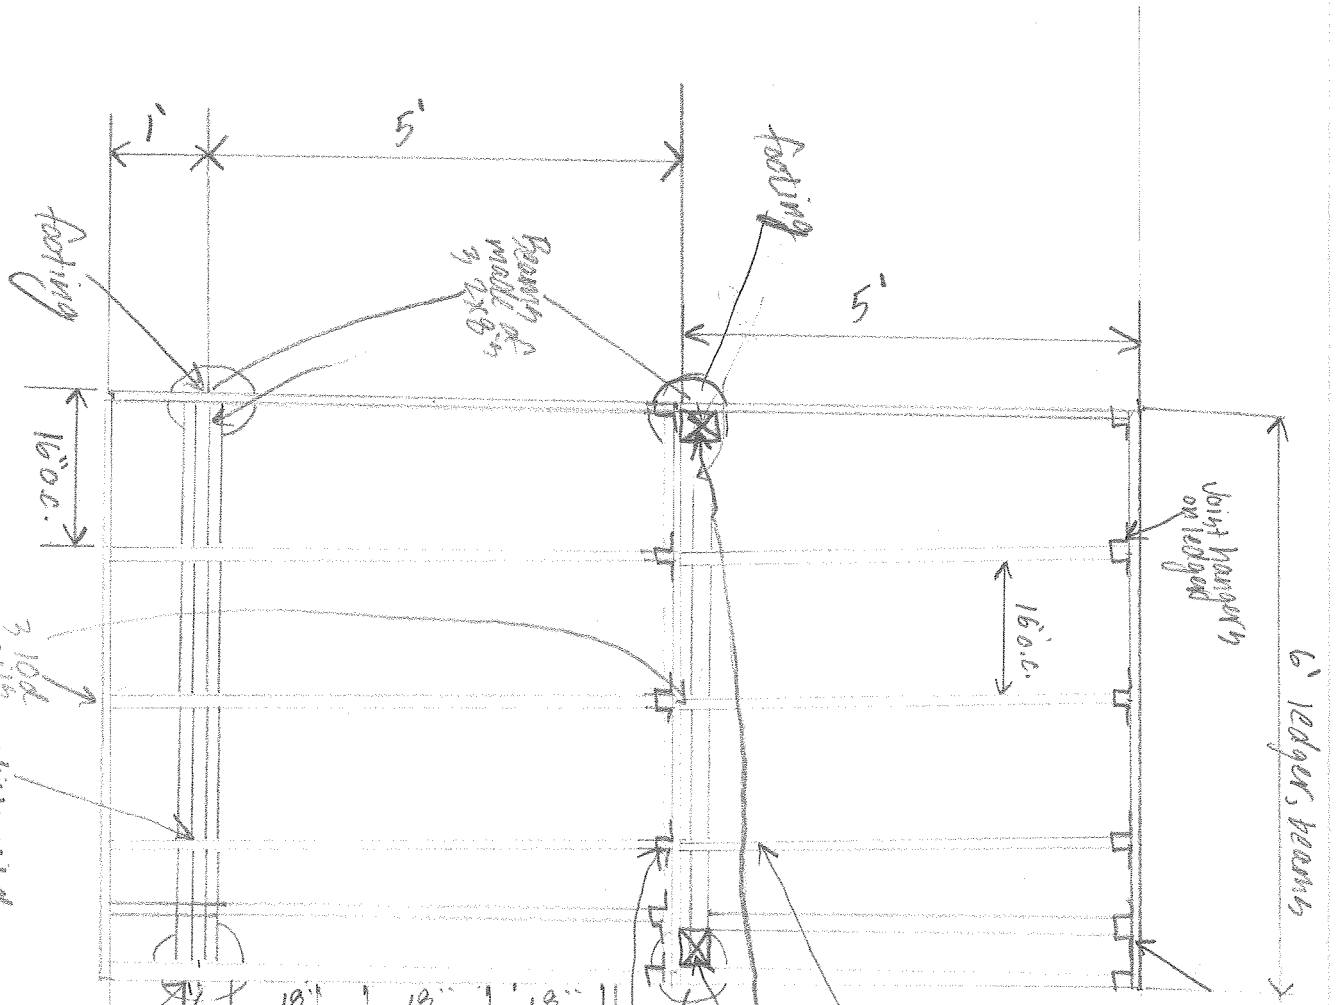

3 10d nails into joints  
Joists nailed to top of beam from each side

Post caps to secure to beam

Top level deck joints nailed on top of beam  
6x6 posts for roof support - secured to beam  
Joist hanger on beam of footing

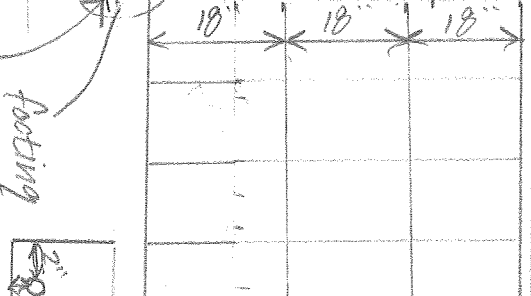

1/2" lag screws into wood sill

4x4 posts  
Heads with 2x12 cut stringers @ 16" o.c.  
continuous framing

ledger detail

Framing Plan