


1/4" = 1'


Cross Section

Roost

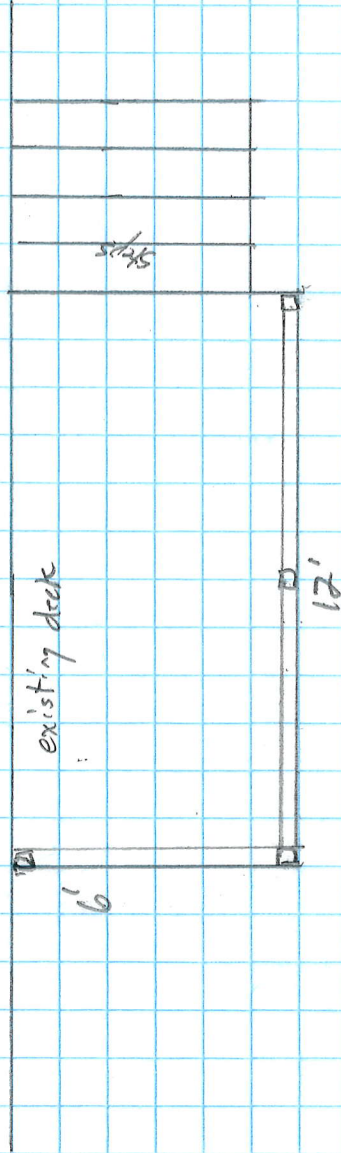

4 Risers at 7 3/4 Tread 10"
To be Verified on site

1 1/4" Balusters 5" OC

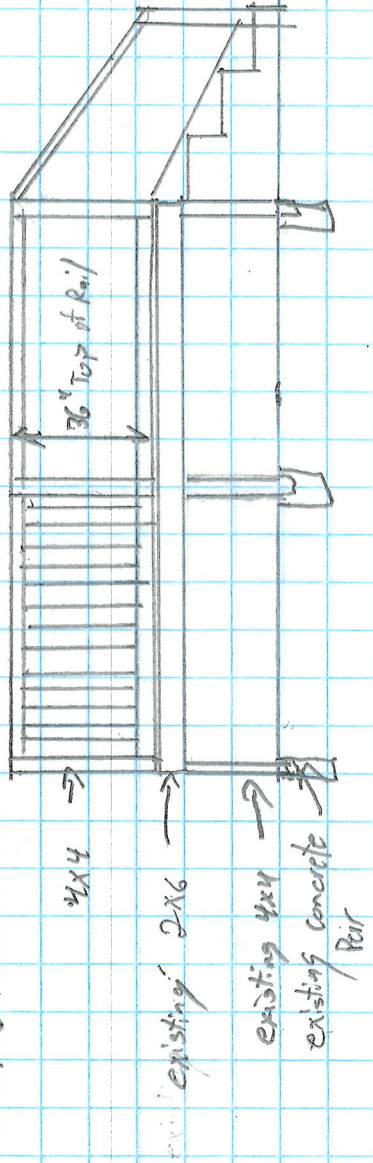

2x4 →
existing 2x6 →
existing 4x4 →
existing concrete
Pier