


NOTE: THIS IS A NON PROFESSIONAL DRAWING AND WAS MADE FOR PERMIT APPROVAL WITH THE CITY OF PORTLAND MAINE IT HAS NOT BEEN APPROVED AND SHOULD NOT BE USED FOR CONSTRUCTION UNTIL SUCH APPROVAL IS GIVEN

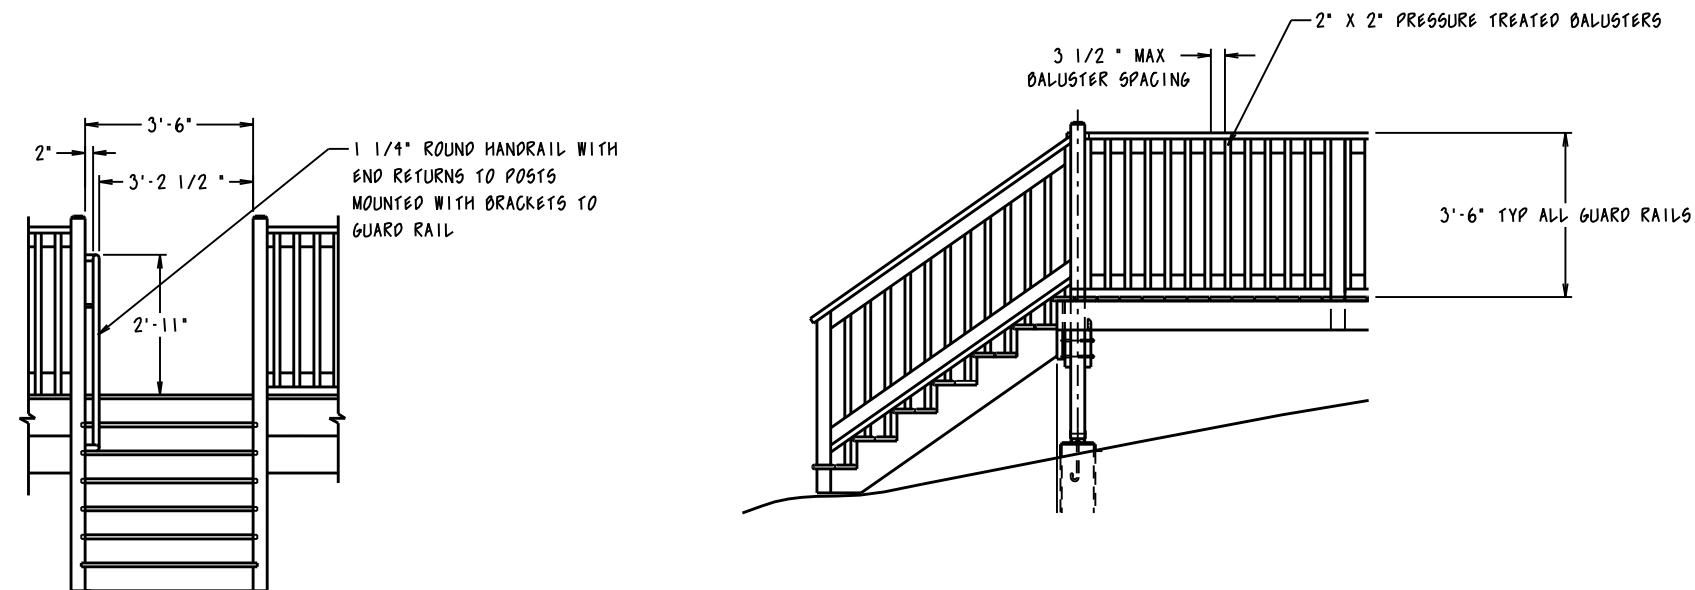

NEW FREE STANDING DECK  
115 PENN AVE. PORTLAND MAINE

SHEET 5 OF 6 GUARDRAIL AND HANDRAIL DETAIL

SCALE : 1/4" = 1'-0"  
ORIGIAML SHEET SIZE 12 X 18 B SIZE