


metal roof - standing seams with vent cap on ridge

Simpson RR connectors

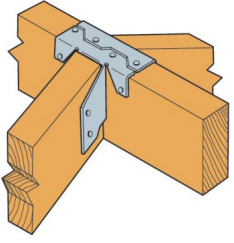

Simpson RR connectors

rich beam 2 x 12

rafters 2 x 10 - 24"oc

rafter tie 2 x 10 - 24"oc

ZIP sheets
siding board & batten

ZIP sheets 2x8 - 16" OC

siding board & batten

metal roof

ZIP sheets

doubled 2x10

Lookouts nailed to double rafter

Lookouts 2x10 - 24 oc for boxed-in rake

Simpson H1 hurricane connectors

GARAGE

cellulose insulation 8" x R3.2 = R 25.6


dense sprayfoam insulation 6" x R6 = R36

blocking 2x12

doubled 2x6

ADDITION

Simpson H1 hurricane connectors

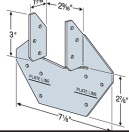

dense sprayfoam insulation 6" x R6 = R36

roof overhang 2 feet

1 hour rating doubled 5/8" type x sheetrock

frame 2x6

ZIP sheets

siding board & batten

1 hour rating doubled 5/8" type x sheetrock

embedded radiant heat tubing in 4" concrete

all mudsill anchors 1/2" - 10" long 5' oc

4" polystyrene R20

2x8 press. tr.

vapor retarder

all mudsill anchors 1/2" - 10" long 5' oc

grade = 0

NEW BASEMENT

4" concrete slab

welded wire mesh

4" polystyrene R20

4" hardfoam R20

extr. polystyrene R5/inch

8" gravel

vapor barrier

vapor barrier

DETAILS addition - garage

DEED BOOK: 3191, PAGE 488
PLAN BOOK: 17, PAGE 6
COUNTY: CUMBERLAND
LOT: 1103 & 1104 + part of 1106 & 1107
DIVISION 4 R-3 RESIDENTIAL ZONE

December 2014
131 Virginiastreet, Portland, Maine
PROPERTY OF: STONE-RUKS

SCALE: 1" = 10"

SHEET 12

