



Wall/Partition type details

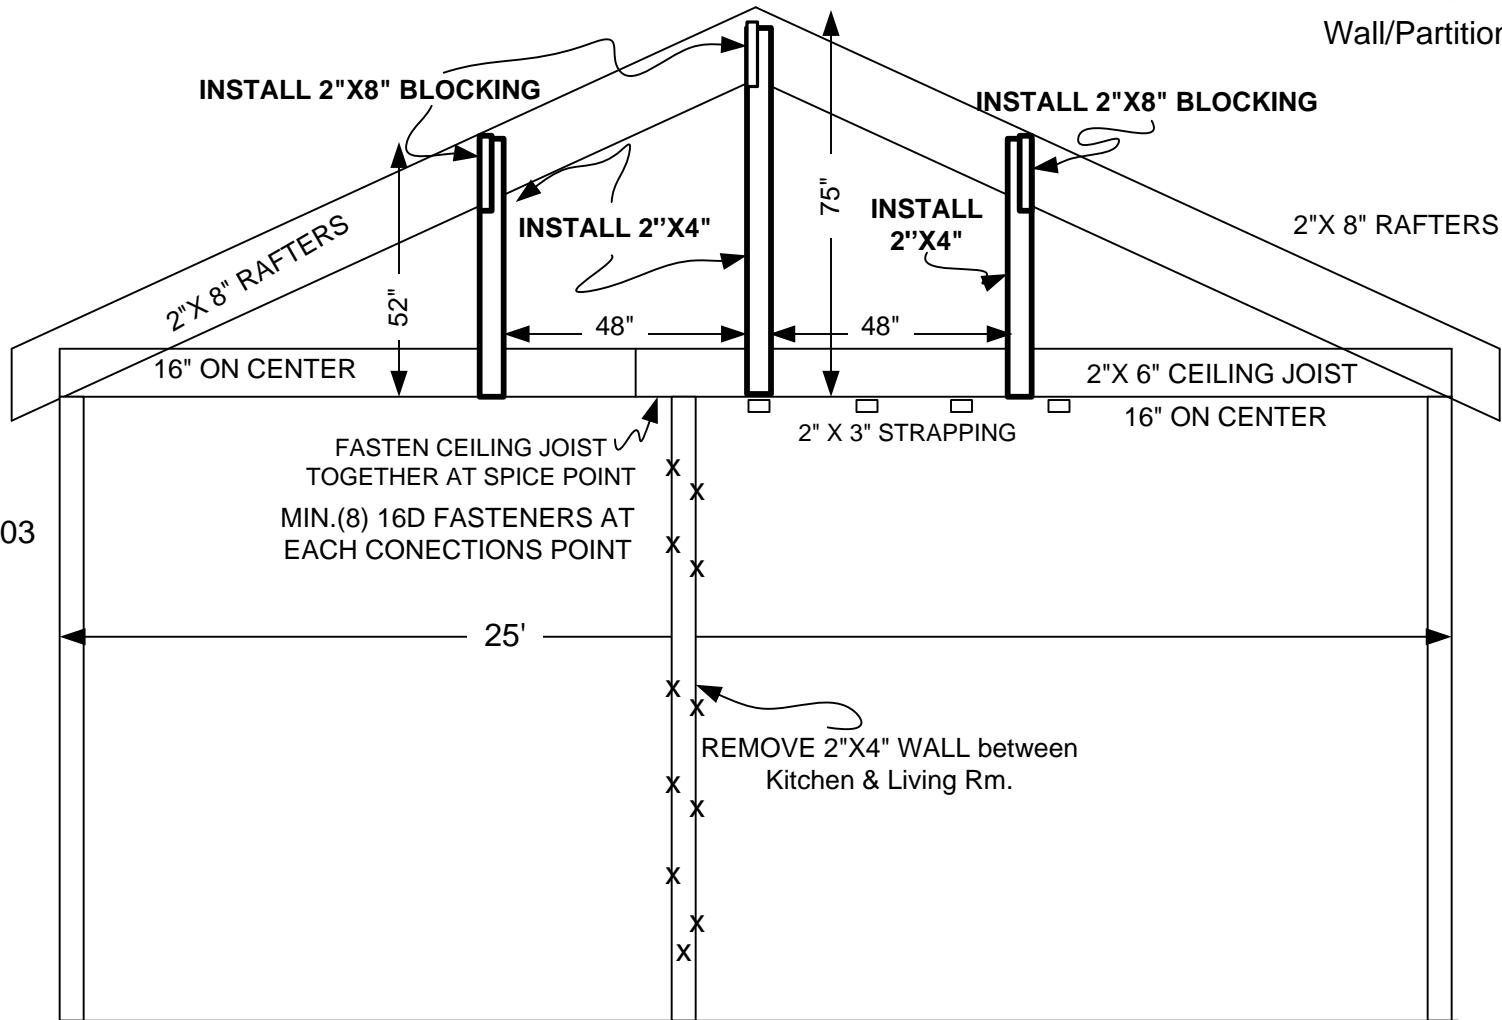

John Caprio
205 MAINE ST
PORTLAND, ME. 04103
207-272-2465

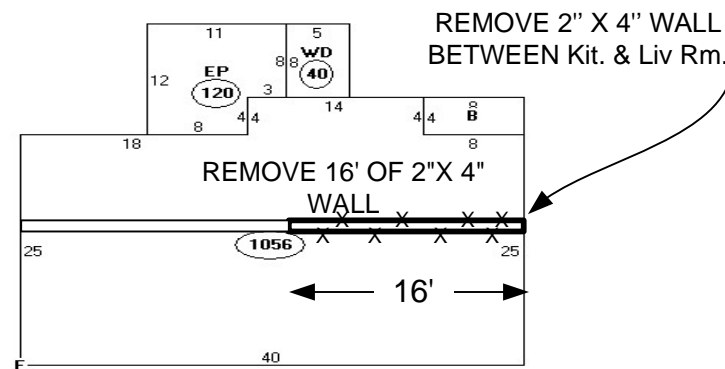

Descriptor/Area	Area
A: -----	1056 sqft
B: CNFY	32 sqft
C: EP	120 sqft
D: WD	40 sqft
E: FG1	480 sqft