

2002-


406-F-36

237 Ray St.

Newcomb Glen Subd.

Dean Cole

on Spreadsheet

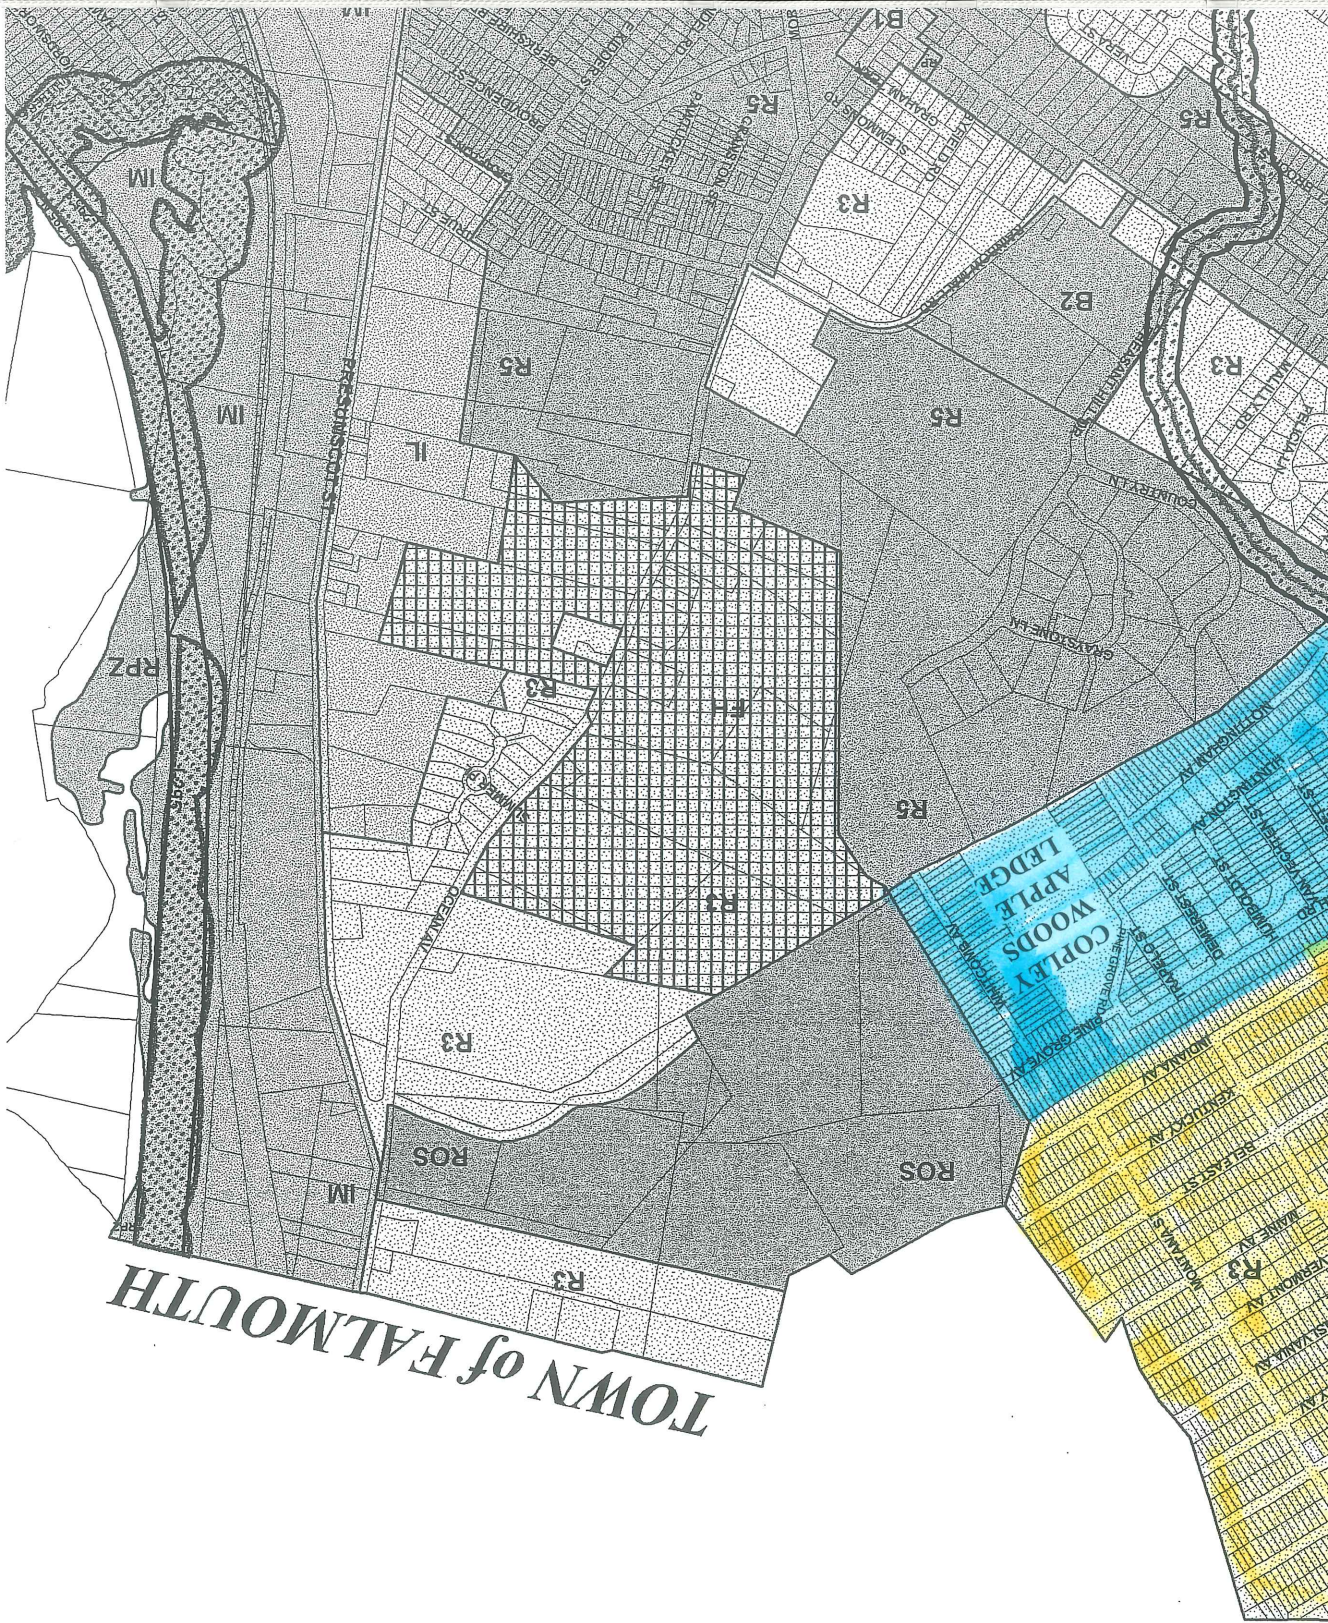

TOWN of FALMOUTH



DAGBERT

Revised 4-1-03

W. VAN VORSTEN

MARLBOROUGH

SHEET 410-D

ROAD

D. B. M. BEST

STREET

E GARD

INDIANA

AVENUE

KENTUCKY

AVENUE

Development Area
44/100
19,792 sq ft
Newcomb Glen

34	7500	97.12	294
36	3000	100	297
37	2600	100	298
38	3000	100	299
39	500	500	300
40	501	501	301
41	502	502	302
42	3800	909	303
43	3800	909	304



16	101.76	766	101.265
17	104.32	467 461 465 464	102.88
35	102.88	100 100 100	104.44
32	32	468 460	34
31	31	469 459	35
30	30	470 458	36
29	29	471 457	37
28	28	472 456	38
27	27	473 455	39
26	26	474 454	40
25	25	475 453	41
24	24	476 452	42
23	23	477 451	43
22	22	478 450	44
21	21	479 449	45
20	20	480 448	46
19	19	481 447	47

33	10.08	578	108.64
32	32	579	109.12
31	31	580	109.60
30	30	581	110.08
29	29	582	110.56
28	28	583	111.04
27	27	584	111.52
26	26	585	112.00
25	25	586	112.48
24	24	587	112.96
23	23	588	113.44
22	22	589	113.92
21	21	590	114.40
20	20	591	114.88
19	19	592	115.36

District
4
B
3
C
D
E
F

406

DAGGETT

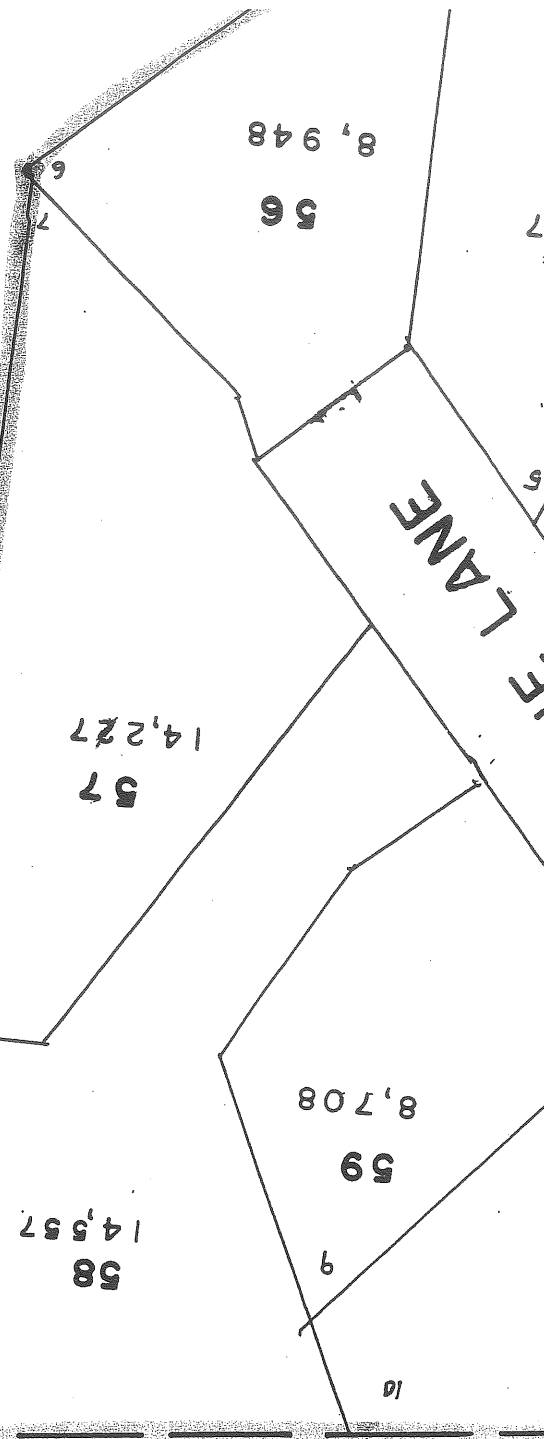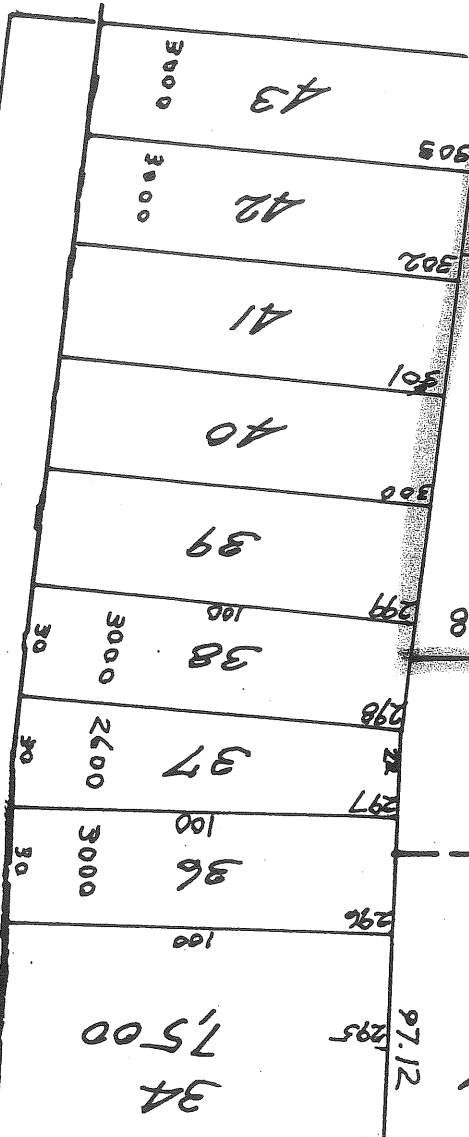

THE LANE

TREET

MARLBOROUGH

NEW

