



REAR ELEVATION



LEFT SIDE ELEVATION

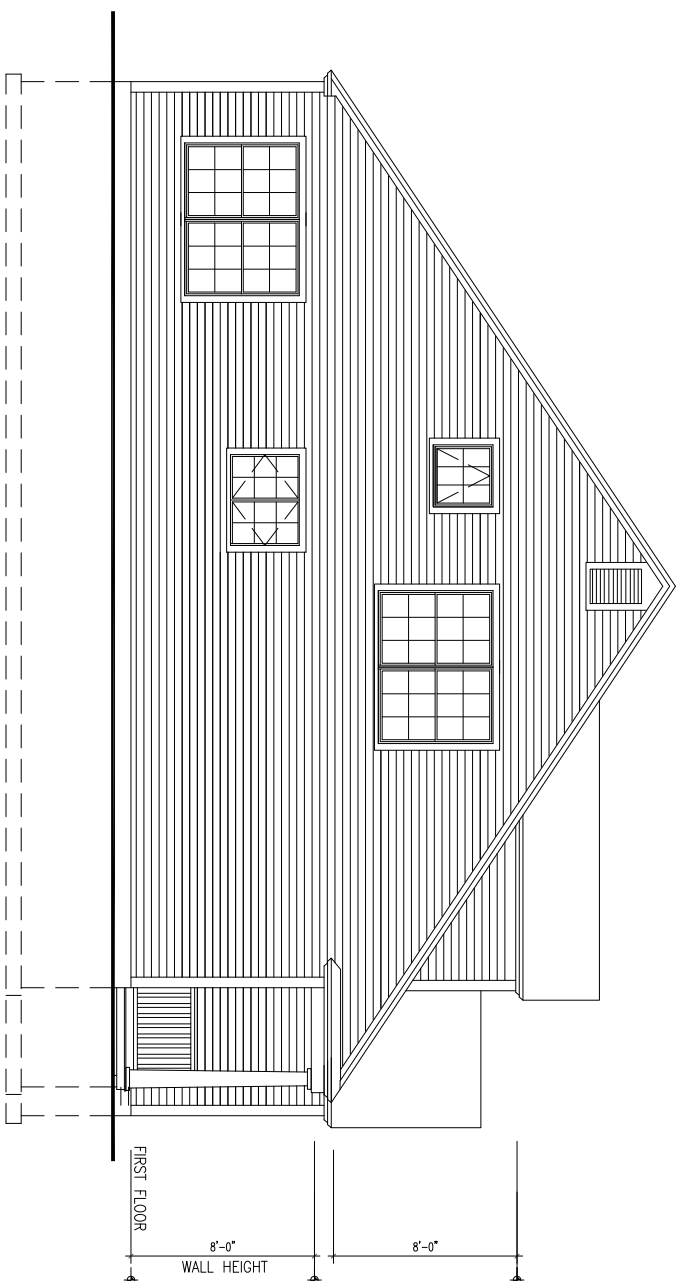

FRONT ELEVATION

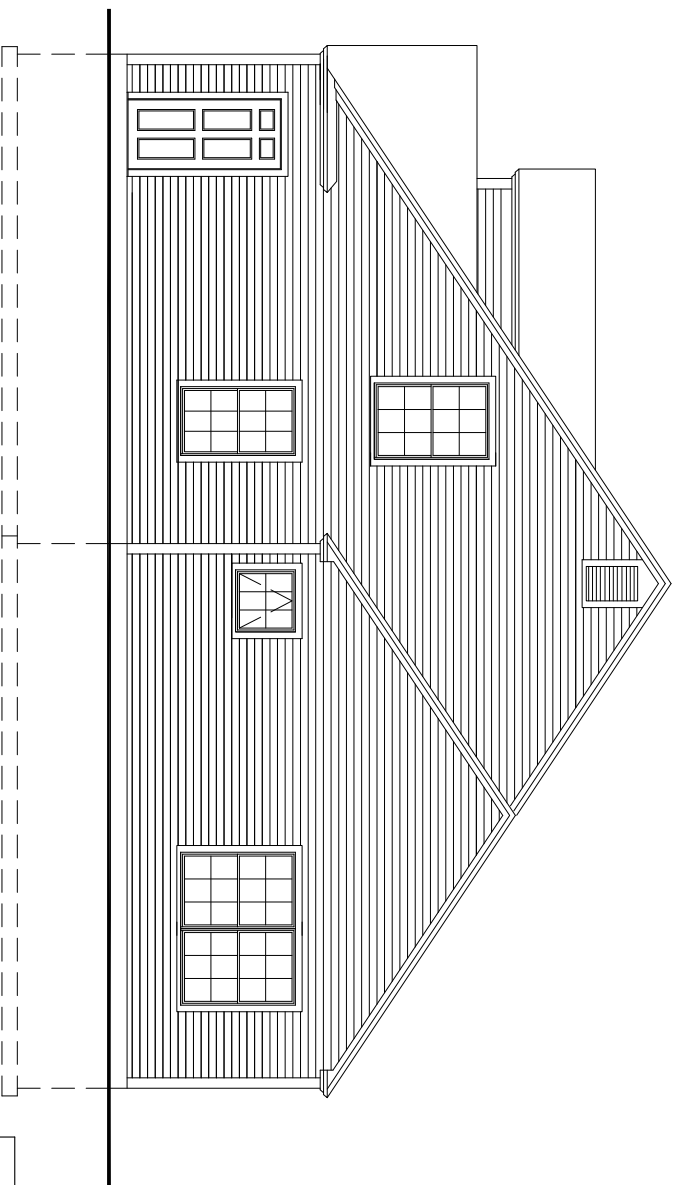

RIGHT SIDE ELEVATION

1/4" = 1'-0"

Private Residence
Portland, Maine

DRAWINGS THIS SHEET
ELEVATIONS

02/17/11
A2