



LEGEND  
 IPF IRON PIPE FOUND  
 IRS IRON PIPE ROUND  
 SET 5/8" IRON ROD  
 CAP# 1039

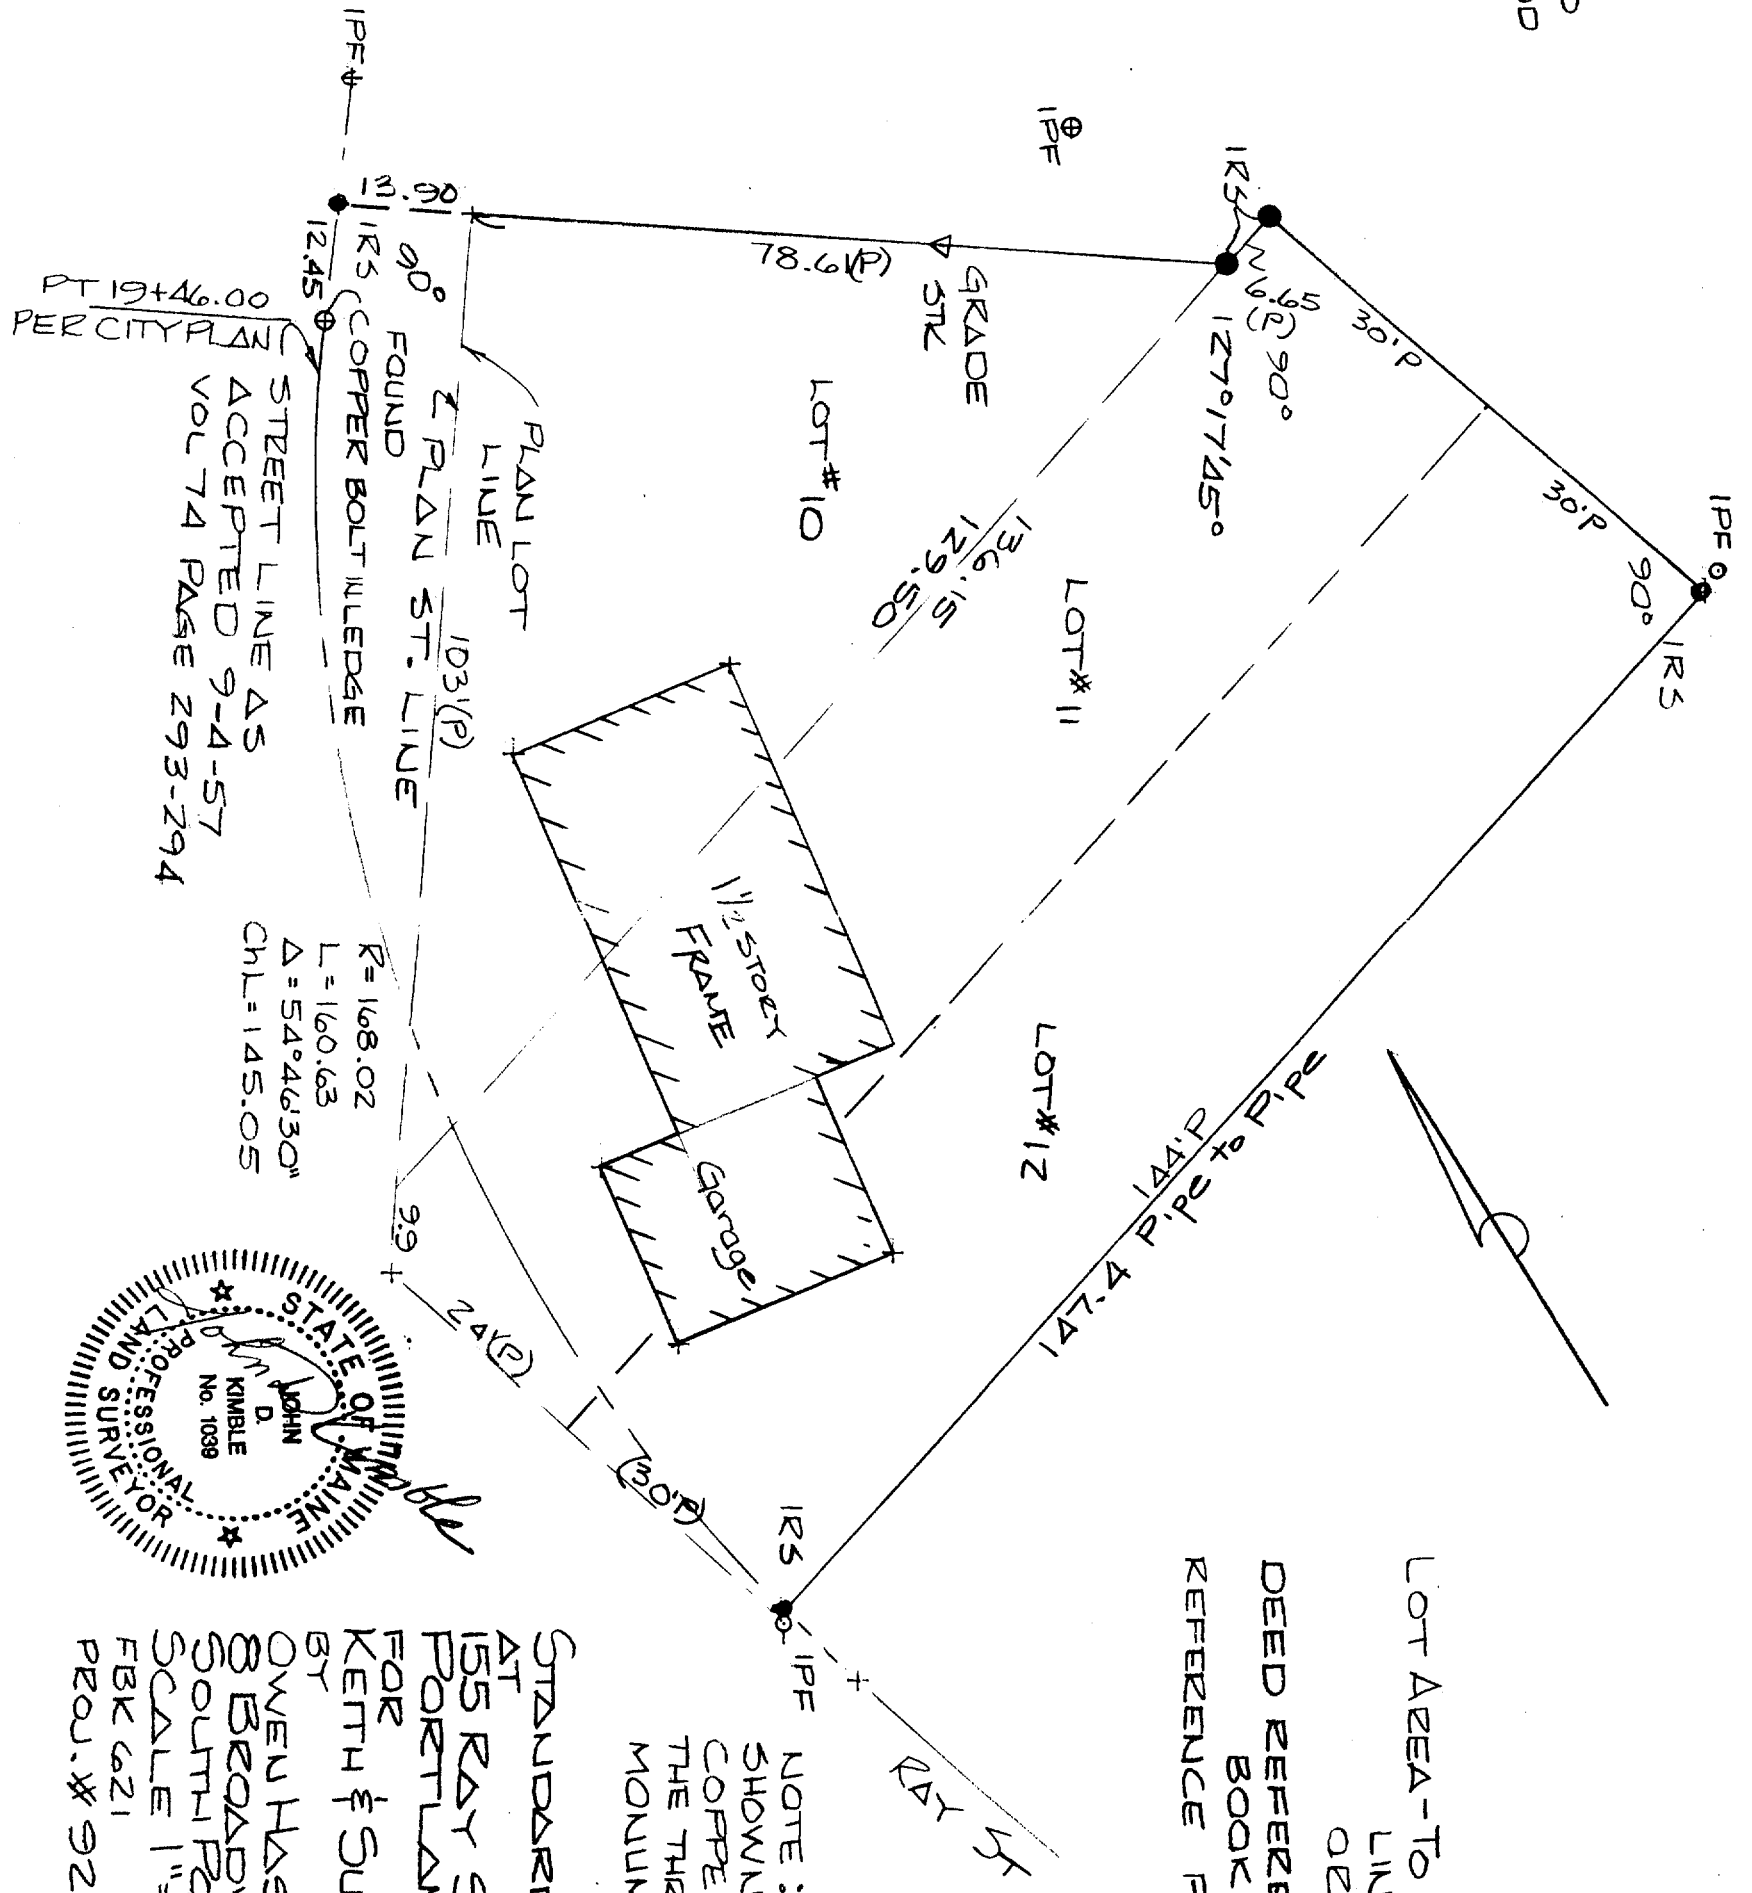

STREET LINE AS  
 ACCEPTED 9-4-57  
 VOL 74 PAGE 293-294

R = 168.02  
 L = 160.63  
 Δ = 54°46'30"  
 CHL = 145.05

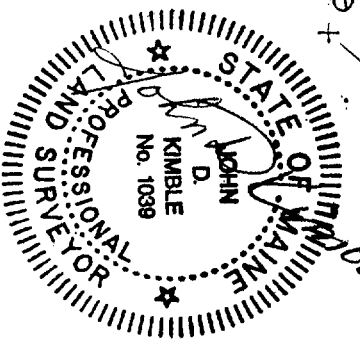

LOT AREA - TO ACCEPTED STREET  
 LINE 14,980 SQ FT  
 OR 0.3439 ACRES  
 DEED REFERENCE  
 BOOK 4644 PAGE 171  
 REFERENCE PLAN BOOK 12, PAGE 103

NOTE: THE STREET LINE  
 SHOWN IS BASED THE  
 COPPER BOLT SHOWN AND  
 THE THREE FOOT OFFSET  
 MONUMENT AT VALLOO ST.

STANDARD BOUNDARY SURVEY  
 AT  
 155 RAY STREET  
 PORTLAND MAINE  
 FOR  
 KETH & SUSAN GURNEY  
 BY  
 OWEN HASKELL, INC.  
 8 BROADWAY  
 SOUTH PORTLAND, ME.  
 SCALE 1" = 20'  
 FBK 621 DATE JULY 1992  
 PROJ. # 92088P