


PT 19+46.00  
PER CITY PLAN  
STREET LINE AS  
ACCEPTED 9-4-57  
VOL 74 PAGE 293-294

$R = 168.02$   
 $L = 160.63$   
 $\Delta = 54^\circ 46' 30''$   
 $CHL = 145.05$

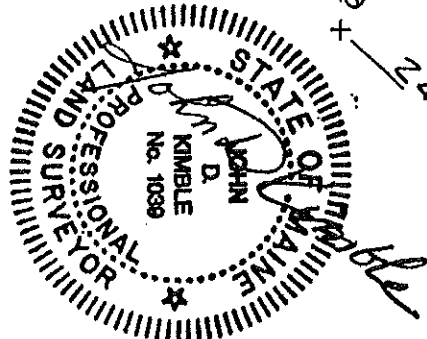

STANDARD BOUNDARY  
AT  
155 RAY STREET  
PORTLAND MA  
FOR  
KETH & SUSAN GUI  
BY  
OWEN HASKELL, I  
8 BROADWAY  
SOUTH PORTLAND  
SCALE 1" = 20'  
FBK 621 DATE JUL  
PROJ. # 92088P

NOTE: THE STR  
SHOWN IS BASE  
COPPER BOLT  
THE THREE FOOT  
MONUMENT AT

LOT AREA - TO ACCEPT  
LINE 14,98  
OR 0.3439  
DEED REFERENCE  
BOOK 4644 P  
REFERENCE PLAN BO

