
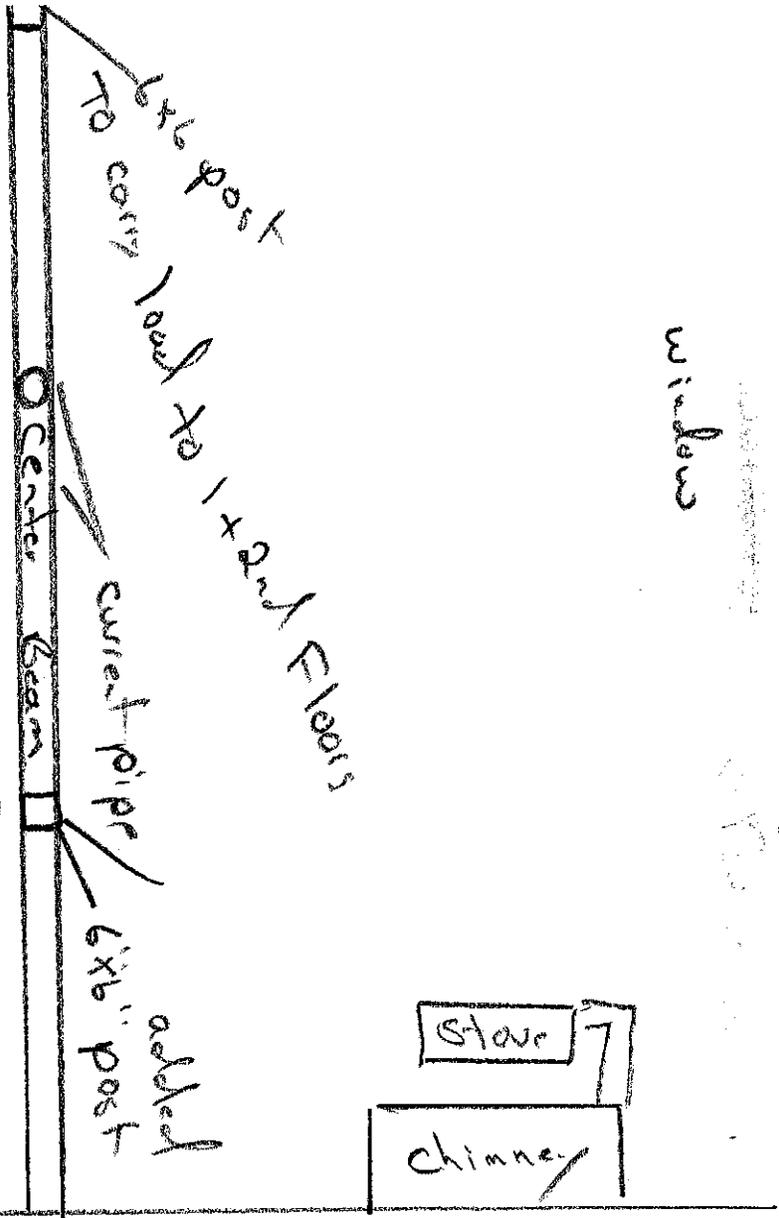



windows

Oil Tank

Oil Tank

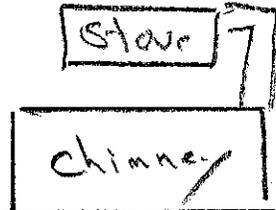

① Add a support under centerbeam to cellar floor to carry load from upper floors. This is extra support. There is a steel 4" pipe in center

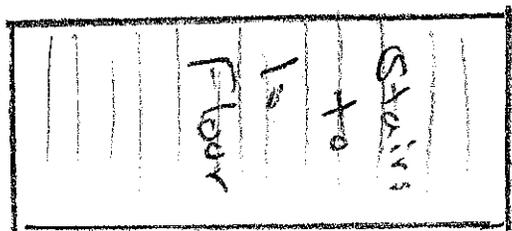

w + o Holding

Basement Remodeling

windows

windows

Electric Panel