


48x60
Egress windows
6 windows

6 windows
Bay 1

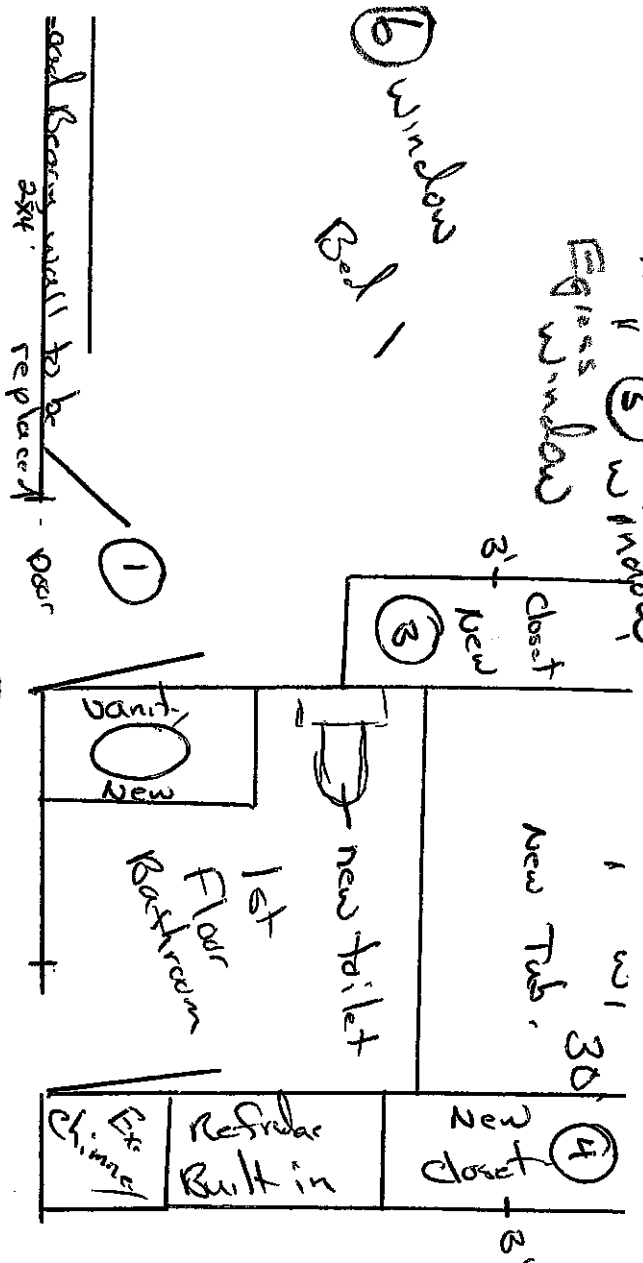

1 Door 1 window


6 windows
1 Egress

1st Floor

2 windows

3-2x10x11"
need to beef up current beam
not built right

Beam to carry to cellar
New Beam

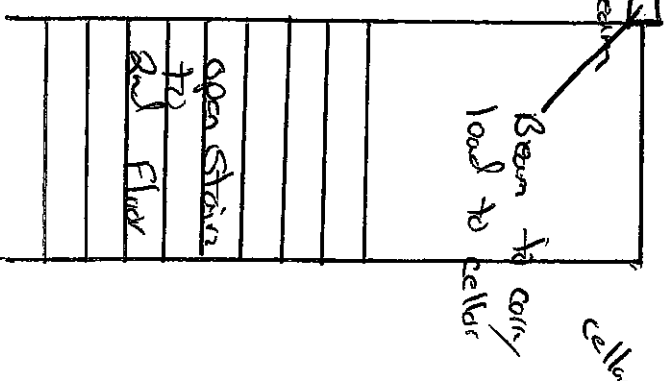

cellar

OK

open stairs
to
2nd Floor

Renovations of 25' x 30' first floor

1 New ~~wall~~ to reinforce
removed wall.

2 New Beam to reinforce,
removed wall,
carry to cellar.

3 New 3' closet to be
built.

LR
4 New 3' closet to be
built in kitchen

windows

4 window