


8' x 12'  
Deck  
plan

Deck will be  
made out of PT  
everywhere  
Including  
Hand rails.

5/4 PT Decking  
nailed with ringshank  
gal nails 1/4  
spacing

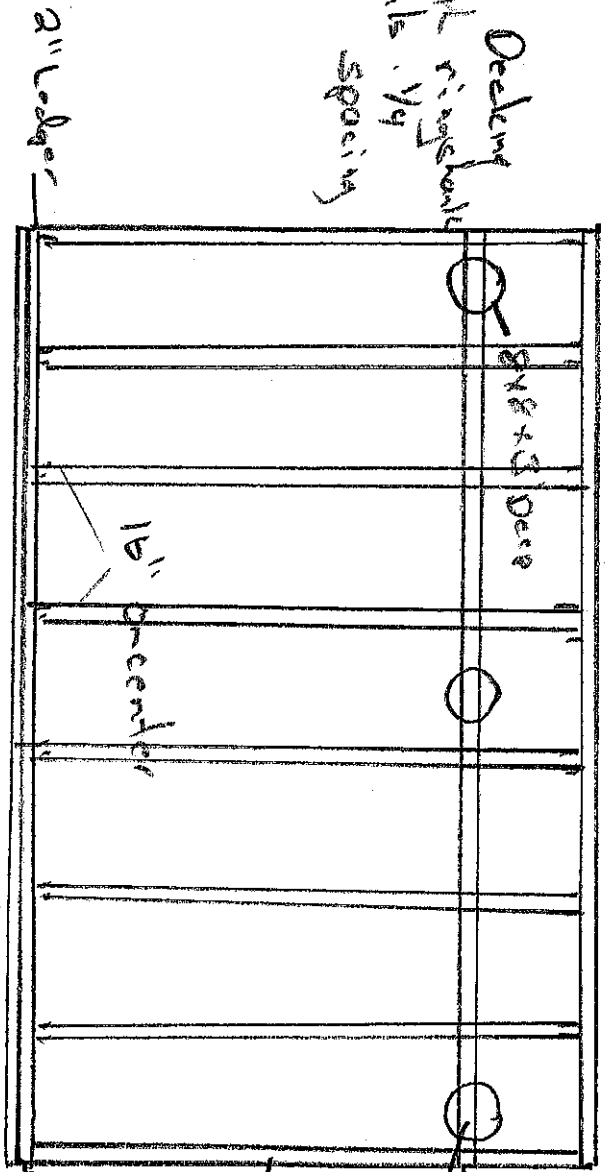


Stairs to ground

10' steps 7" riser  
with Hand rail  
1/2 Balusters PT

House

PT 2x12 Ledger bolted to house 12" on each  
with Flashing  
Top + Bottom

2x10 PT Floor Joists 16" on  
center  
End nailed over rim  
of AT R<sub>2</sub>  
nailed to ledger at  
House

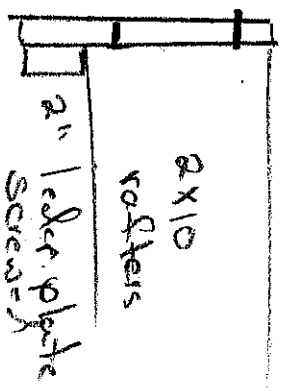

House

11 Idaho DEI - LLC Gene Maccari