

Front View

Ridge wood  
Joist

Ext.  
roof

Soffit  
vents

2x10x8'  
roof  
joist


ridge vent  
2x12 ridge pole

5/8 plywood on roof

Ice & water  
Asphalt ant.ingles  
to metal house

new top plb  
12" new studs on  
top plb

Ext  
roof

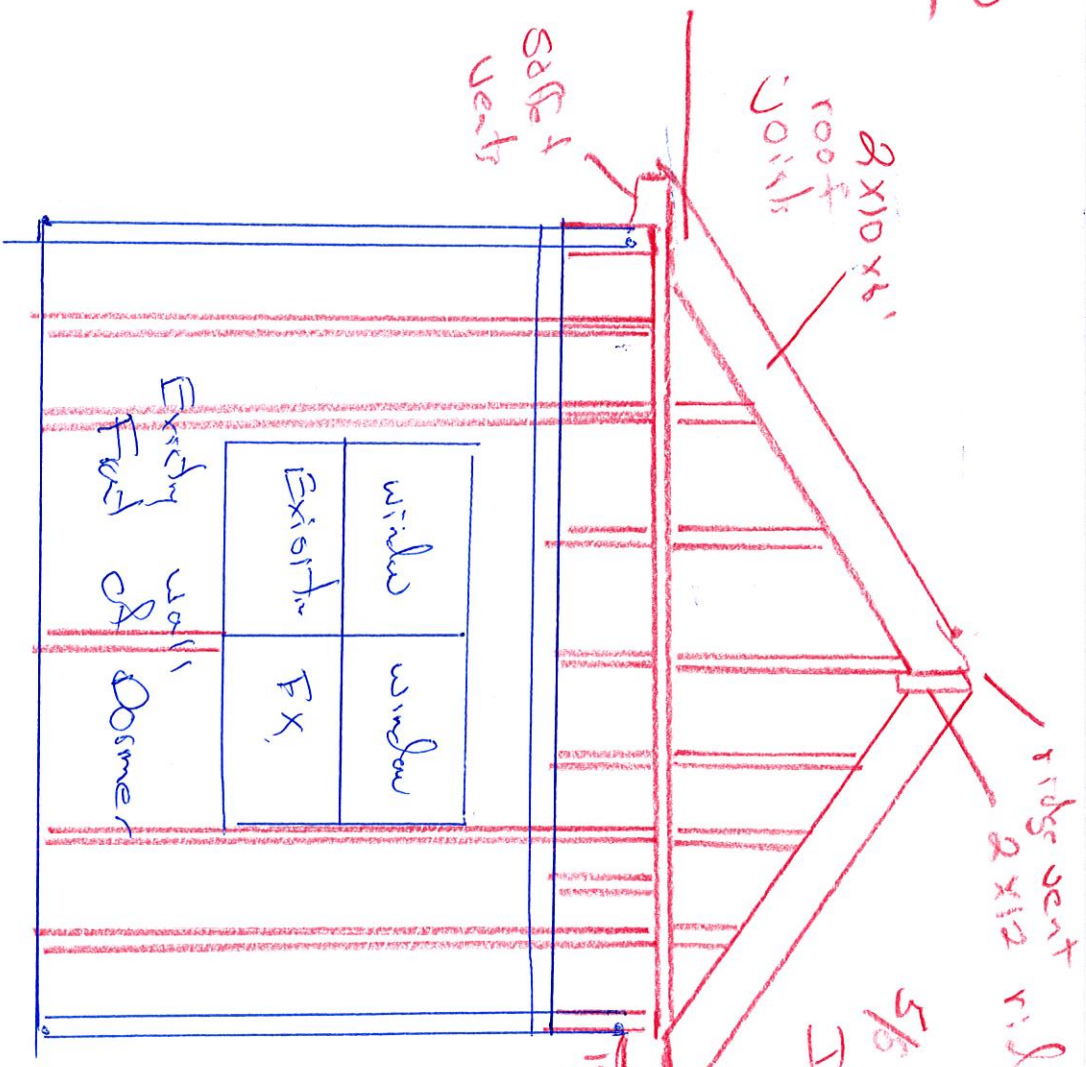

Existing  
roof.  
Ext

Blue is existing  
construction

Dormer plan

Cathedral Raised Roof