


Existing Dormer roof

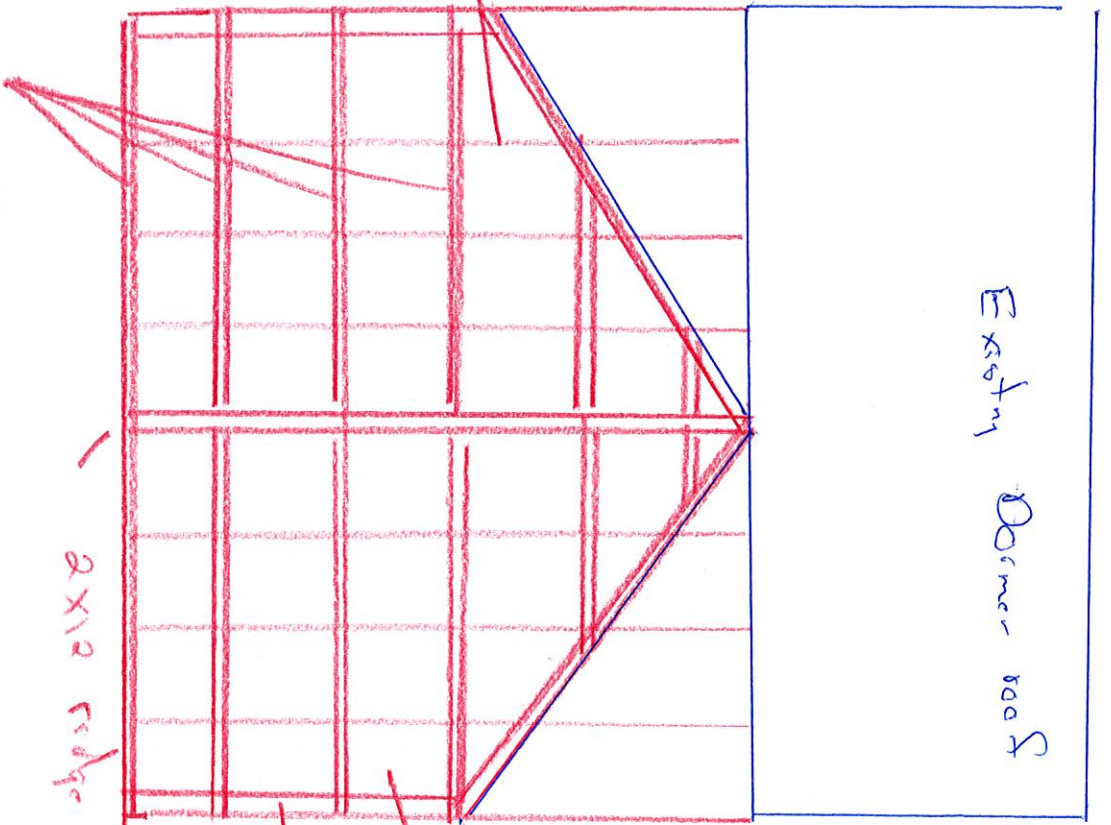

Top view

Top view of new roof line

4' x 10' on front half

or existing Dormer roof joists.

new Top Plate on existing 2x4 walls

5/8 plywood,

Asphalt Shingles,

Drip edge +

Ice + water

Insulation to match existing.  
R48 in ceiling Insulation