




Since 1958
The Home Team

CARON & WALTZ

321 Lincoln Street • South Portland, Maine 04106
207-799-2228 • 1-800-339-9888

HELEN REPASS
75 MAINE AVENUE
PORTLAND
3/16" = 1'

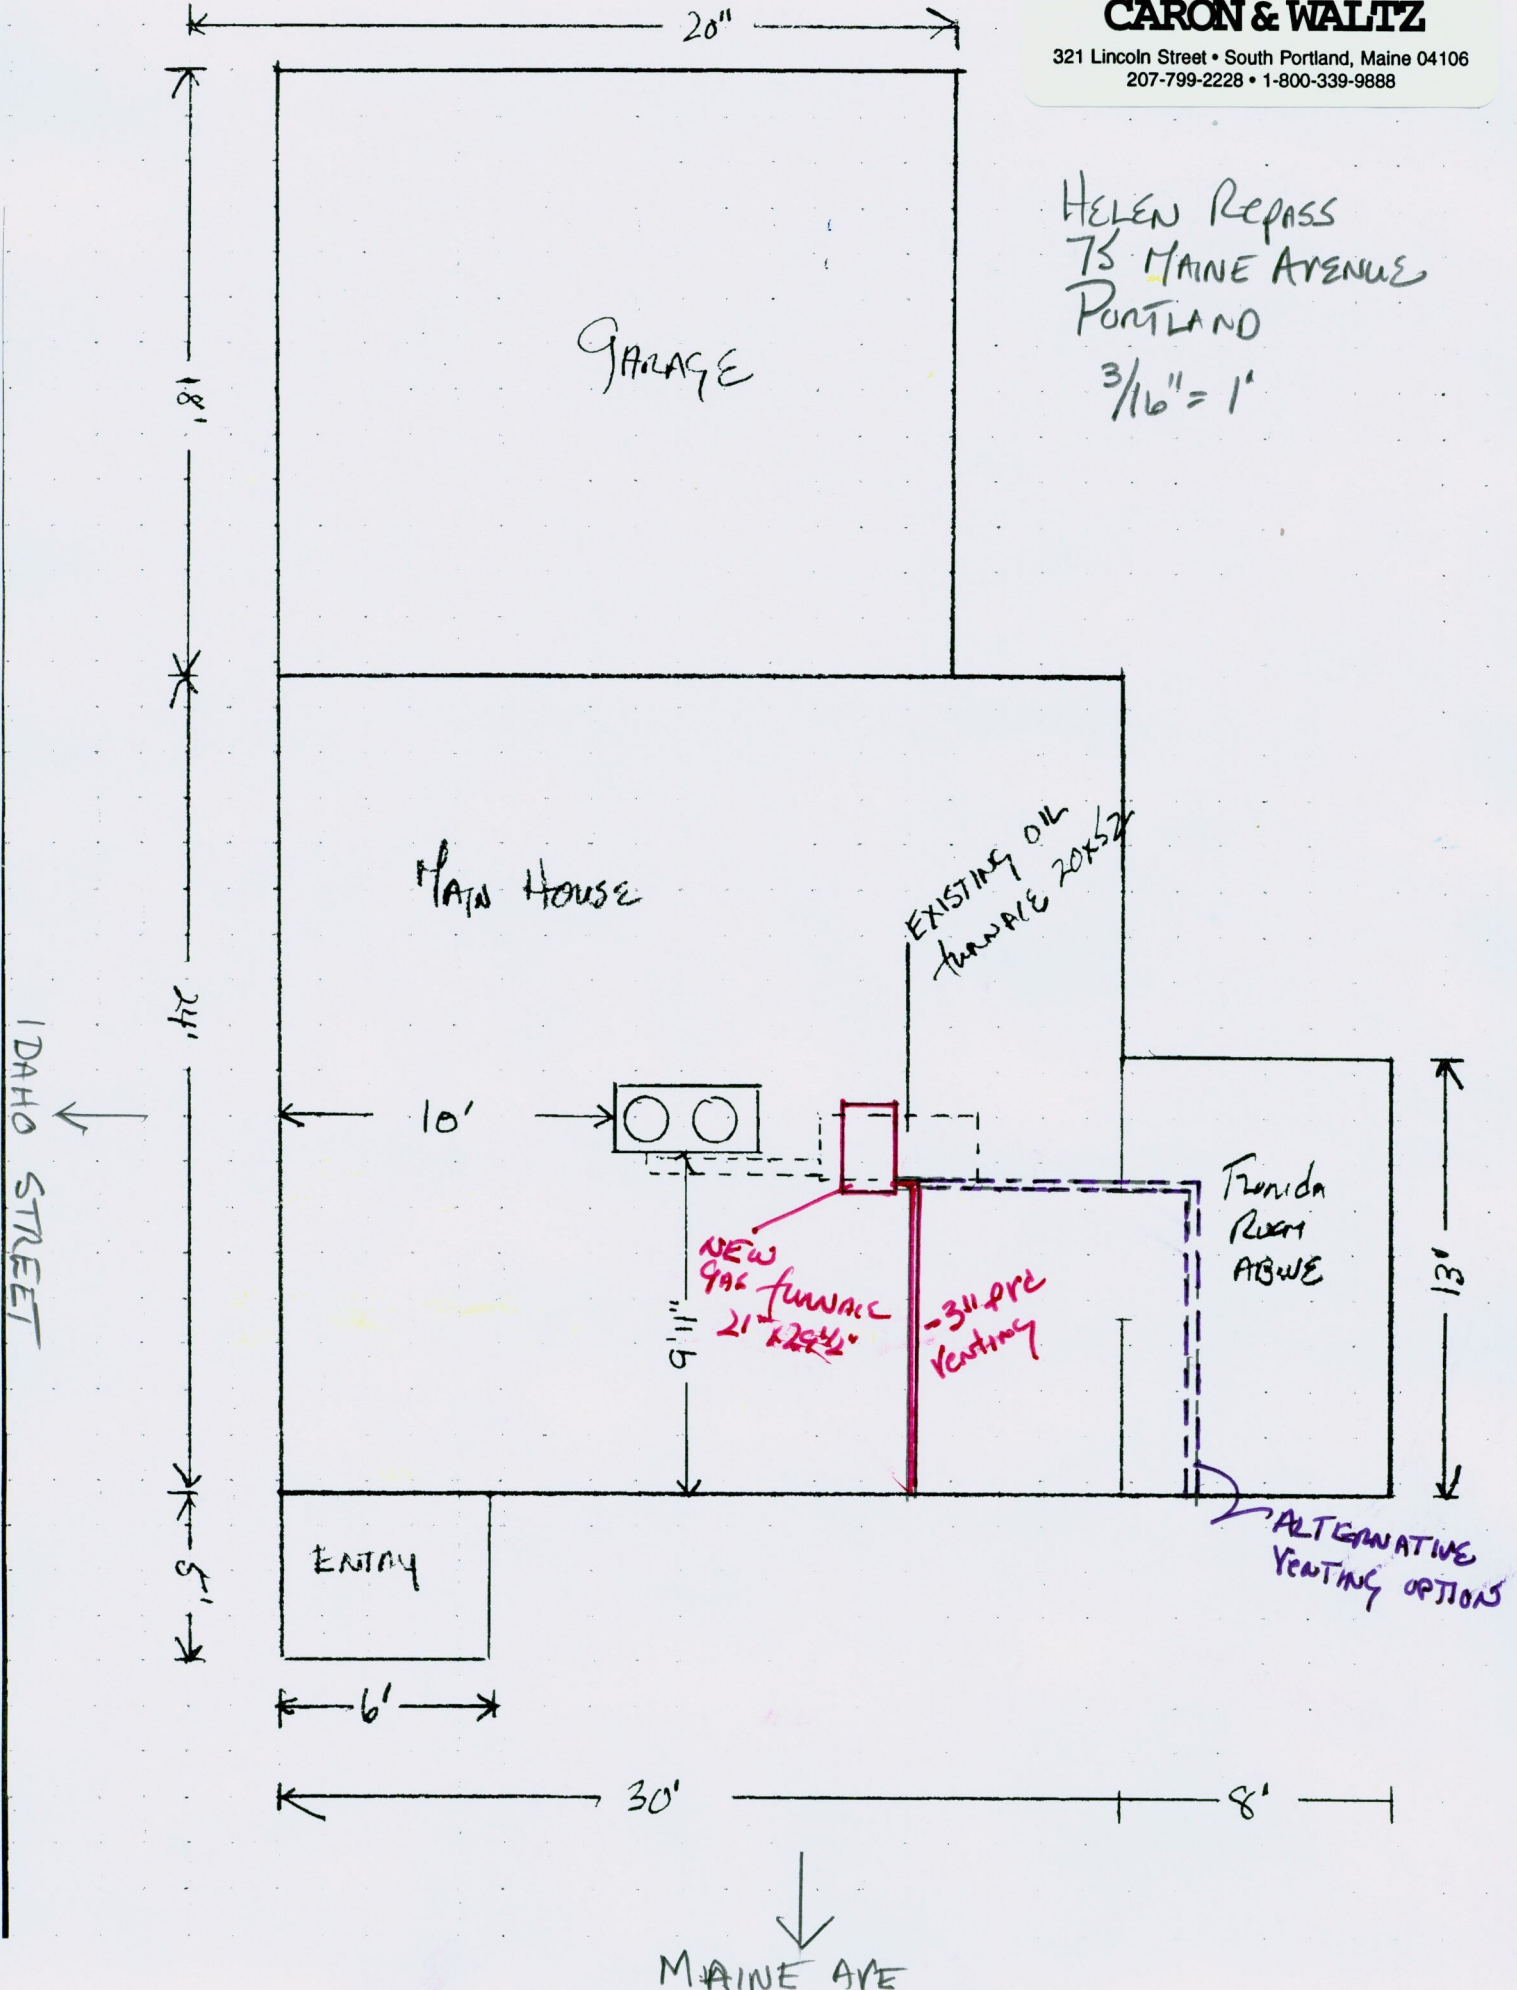

IDAHO STREET

MAINE AVE