


Cross section of framing details

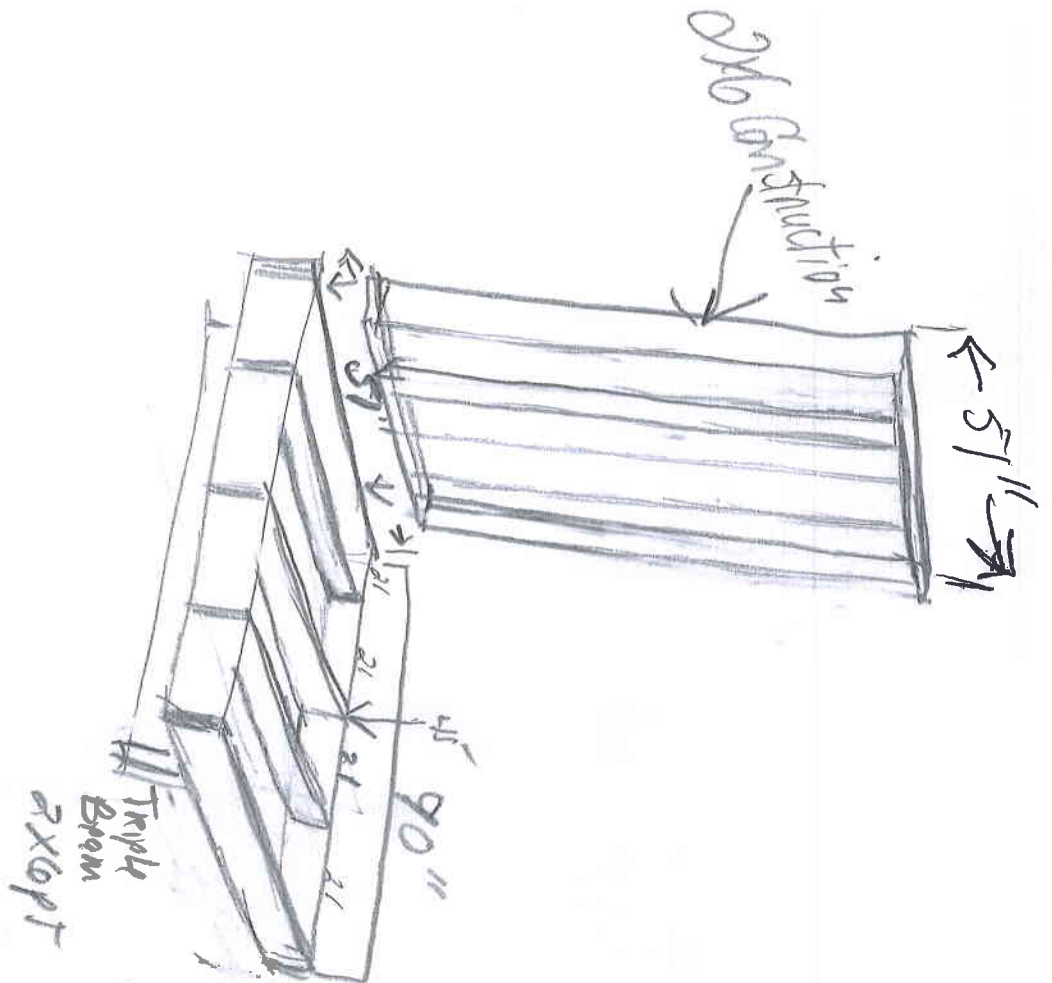

4 7/16" x 6" Log bolts  
 20 1/2" spaced  
 F bar 2x8 PT  
 Approx 21" spacing Dist  
 with hangers

Triple  
 Beam  
 2x6 PT