


6
635021

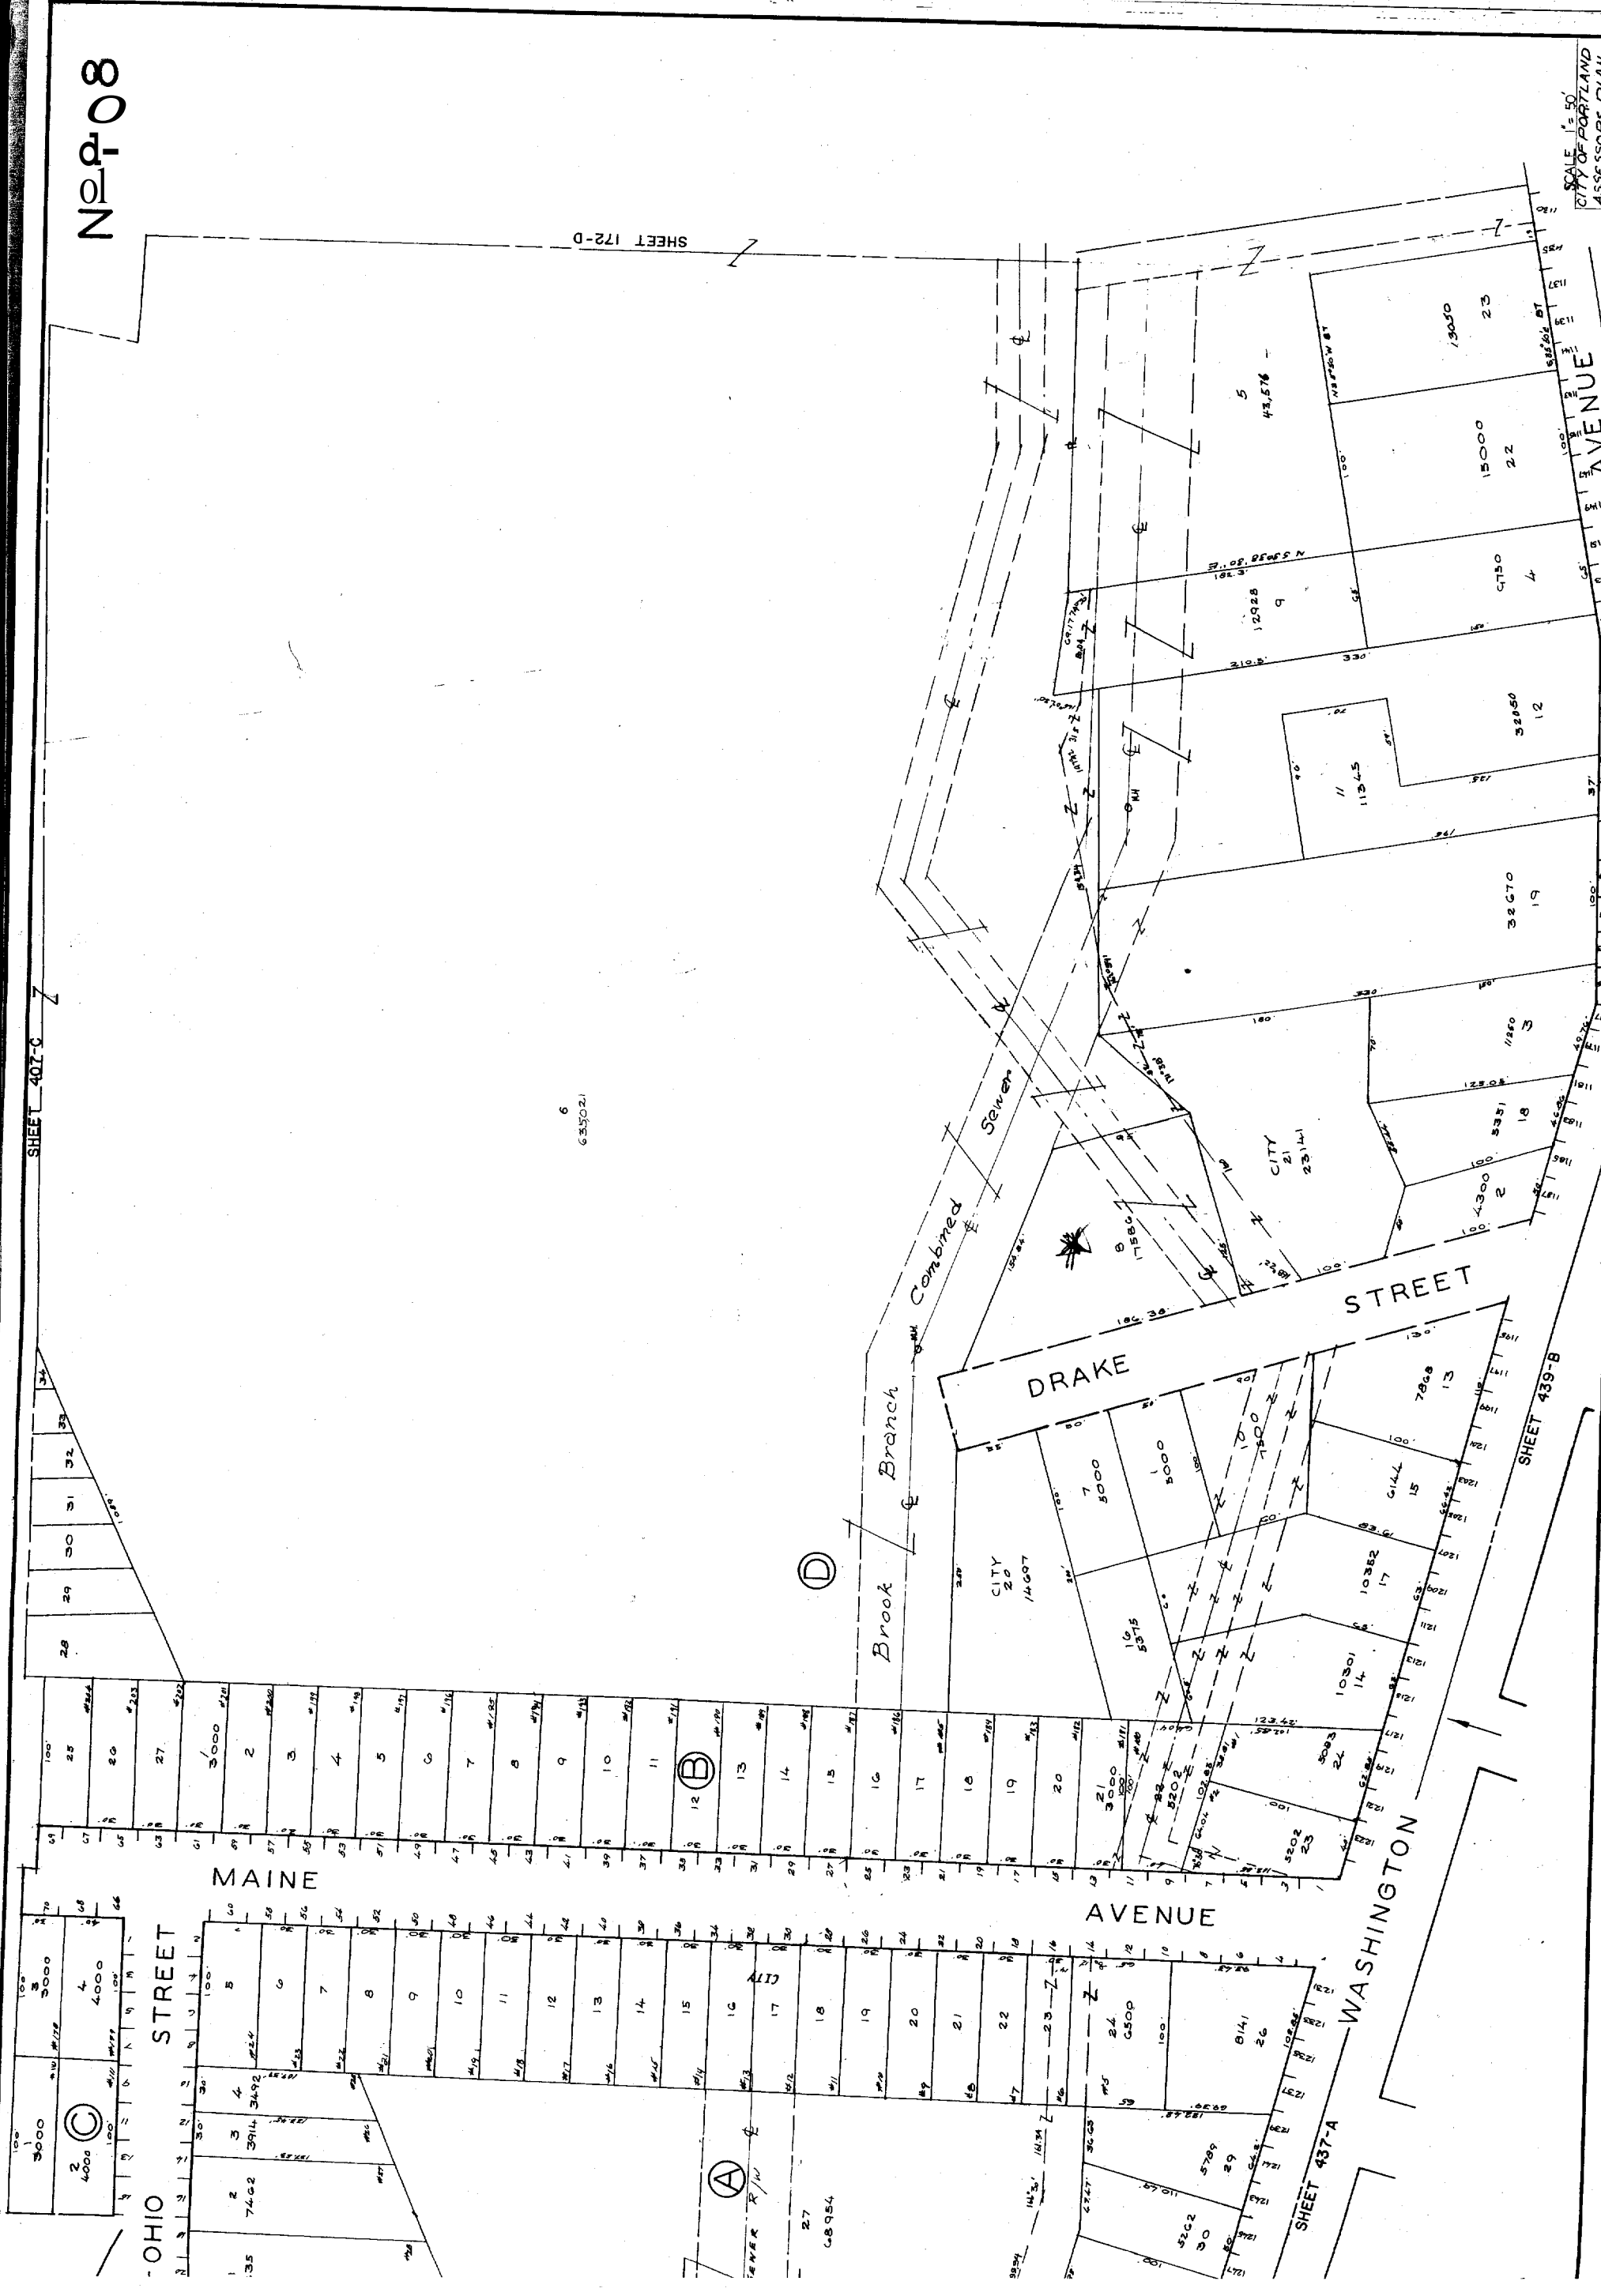



ZONE X

ZONE X

ZONE X

ZONE X

ZONE AE

ZONE AE

ZONE AE

ZONE X

ZONE AE

ZONE X

ZONE X

100-YEAR FLOOD DISCHARGE CONTAINED IN CULVERT

Footbridge

LIMIT OF DETAILED STUDY

100-YEAR FLOOD DISCHARGE CONTAINED IN CULVERT

500-YEAR FLOOD DISCHARGE CONTAINED IN CULVERT

RM 11

RM 10

RM 9

RM 8

RM 7

RM 6

ELEVATION IN FT. (NG)

39.11

18.11

15.22

10.72

46.52

40.43

36.64

1 National Geodetic Vertical Datum