

1171 WASHINGTON AVE

HOUSE

3'-0" x 6'-8" BOLTS THROUGH BOX SILL


DECKING

11'-10"

11'-10"

DOWN

3'-8"

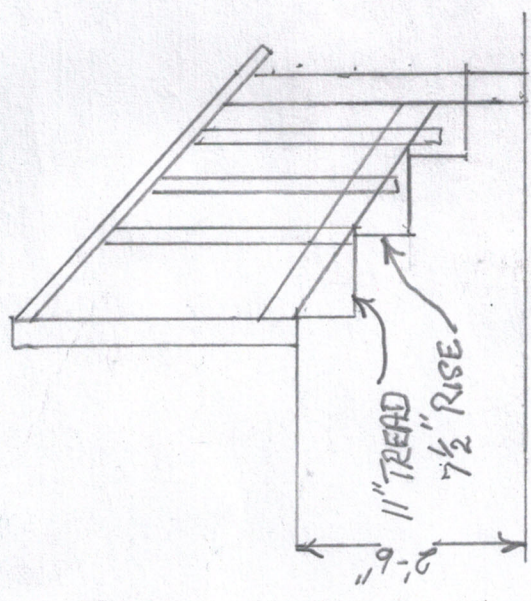

RAIL AT 36"  
BALUSTER UNDER 4"

