

Note: Steel Beam and support column(s) to be sized and certified by a registered engineer or material supplier.

Note: Stairs, railings and balusters shall be constructed in accordance with local building codes.

FLOOR PLAN

Existing 11'x14' deck

Versa-Lam Header w/support columns

Breezeway

French Dr

Oak Hand Roll

Oak Treads

DN

3068

C12

Covered Porch

PT Deck

Light

4'-0"

4'-0"

New 11'x8' Deck to match existing deck

Door threshold @ 7-1/2" (max) above deck

7'-6"

2'-3"

2068H

2068

2'-3"

Claret

2868

2868 Steel Insulated Dr

spicket

Access/vent panel to crawl space

Light

Light

Garage Area

Light

Light

Light

2868

3'-0"

UP

Light
















TW2846

GFI






































3068 9-lite

9'x7'OHD

9'x7'OHD

8'x7'OHD

Steel Beam

Garage door operators

spicket

Breezeway

10'-0"

4'-6"

4'-0"

4'-0"

4'-0"

4'-0"

Existing 11'x14' deck

FLOOR PLAN



















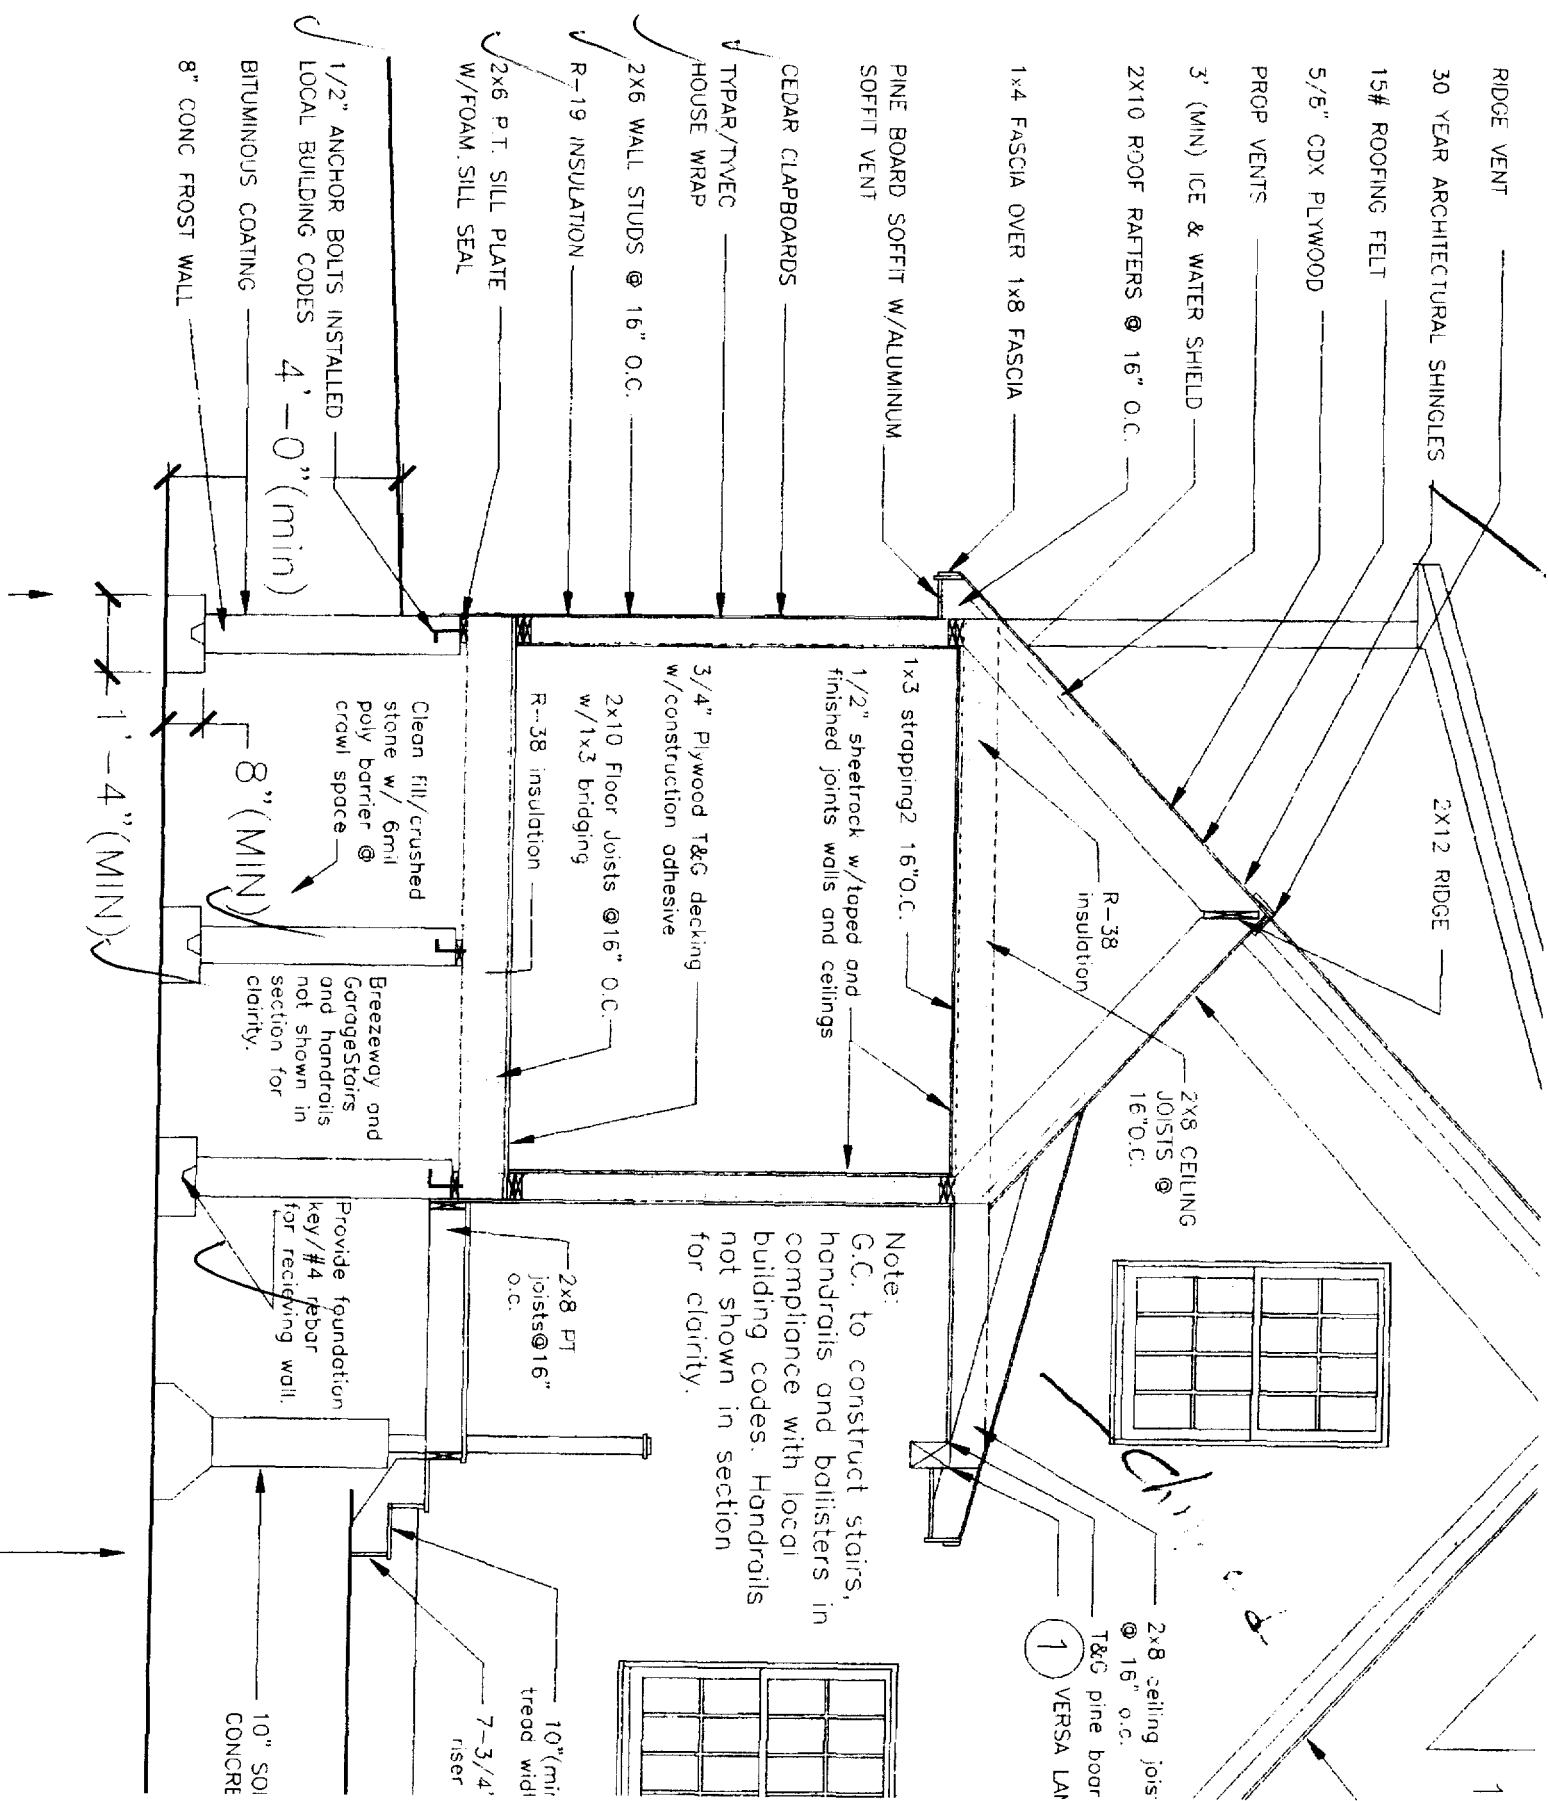

Breezeway
 Cross Section
 and Foundation

GARAGE CROSS SECTION

Foundation Detail

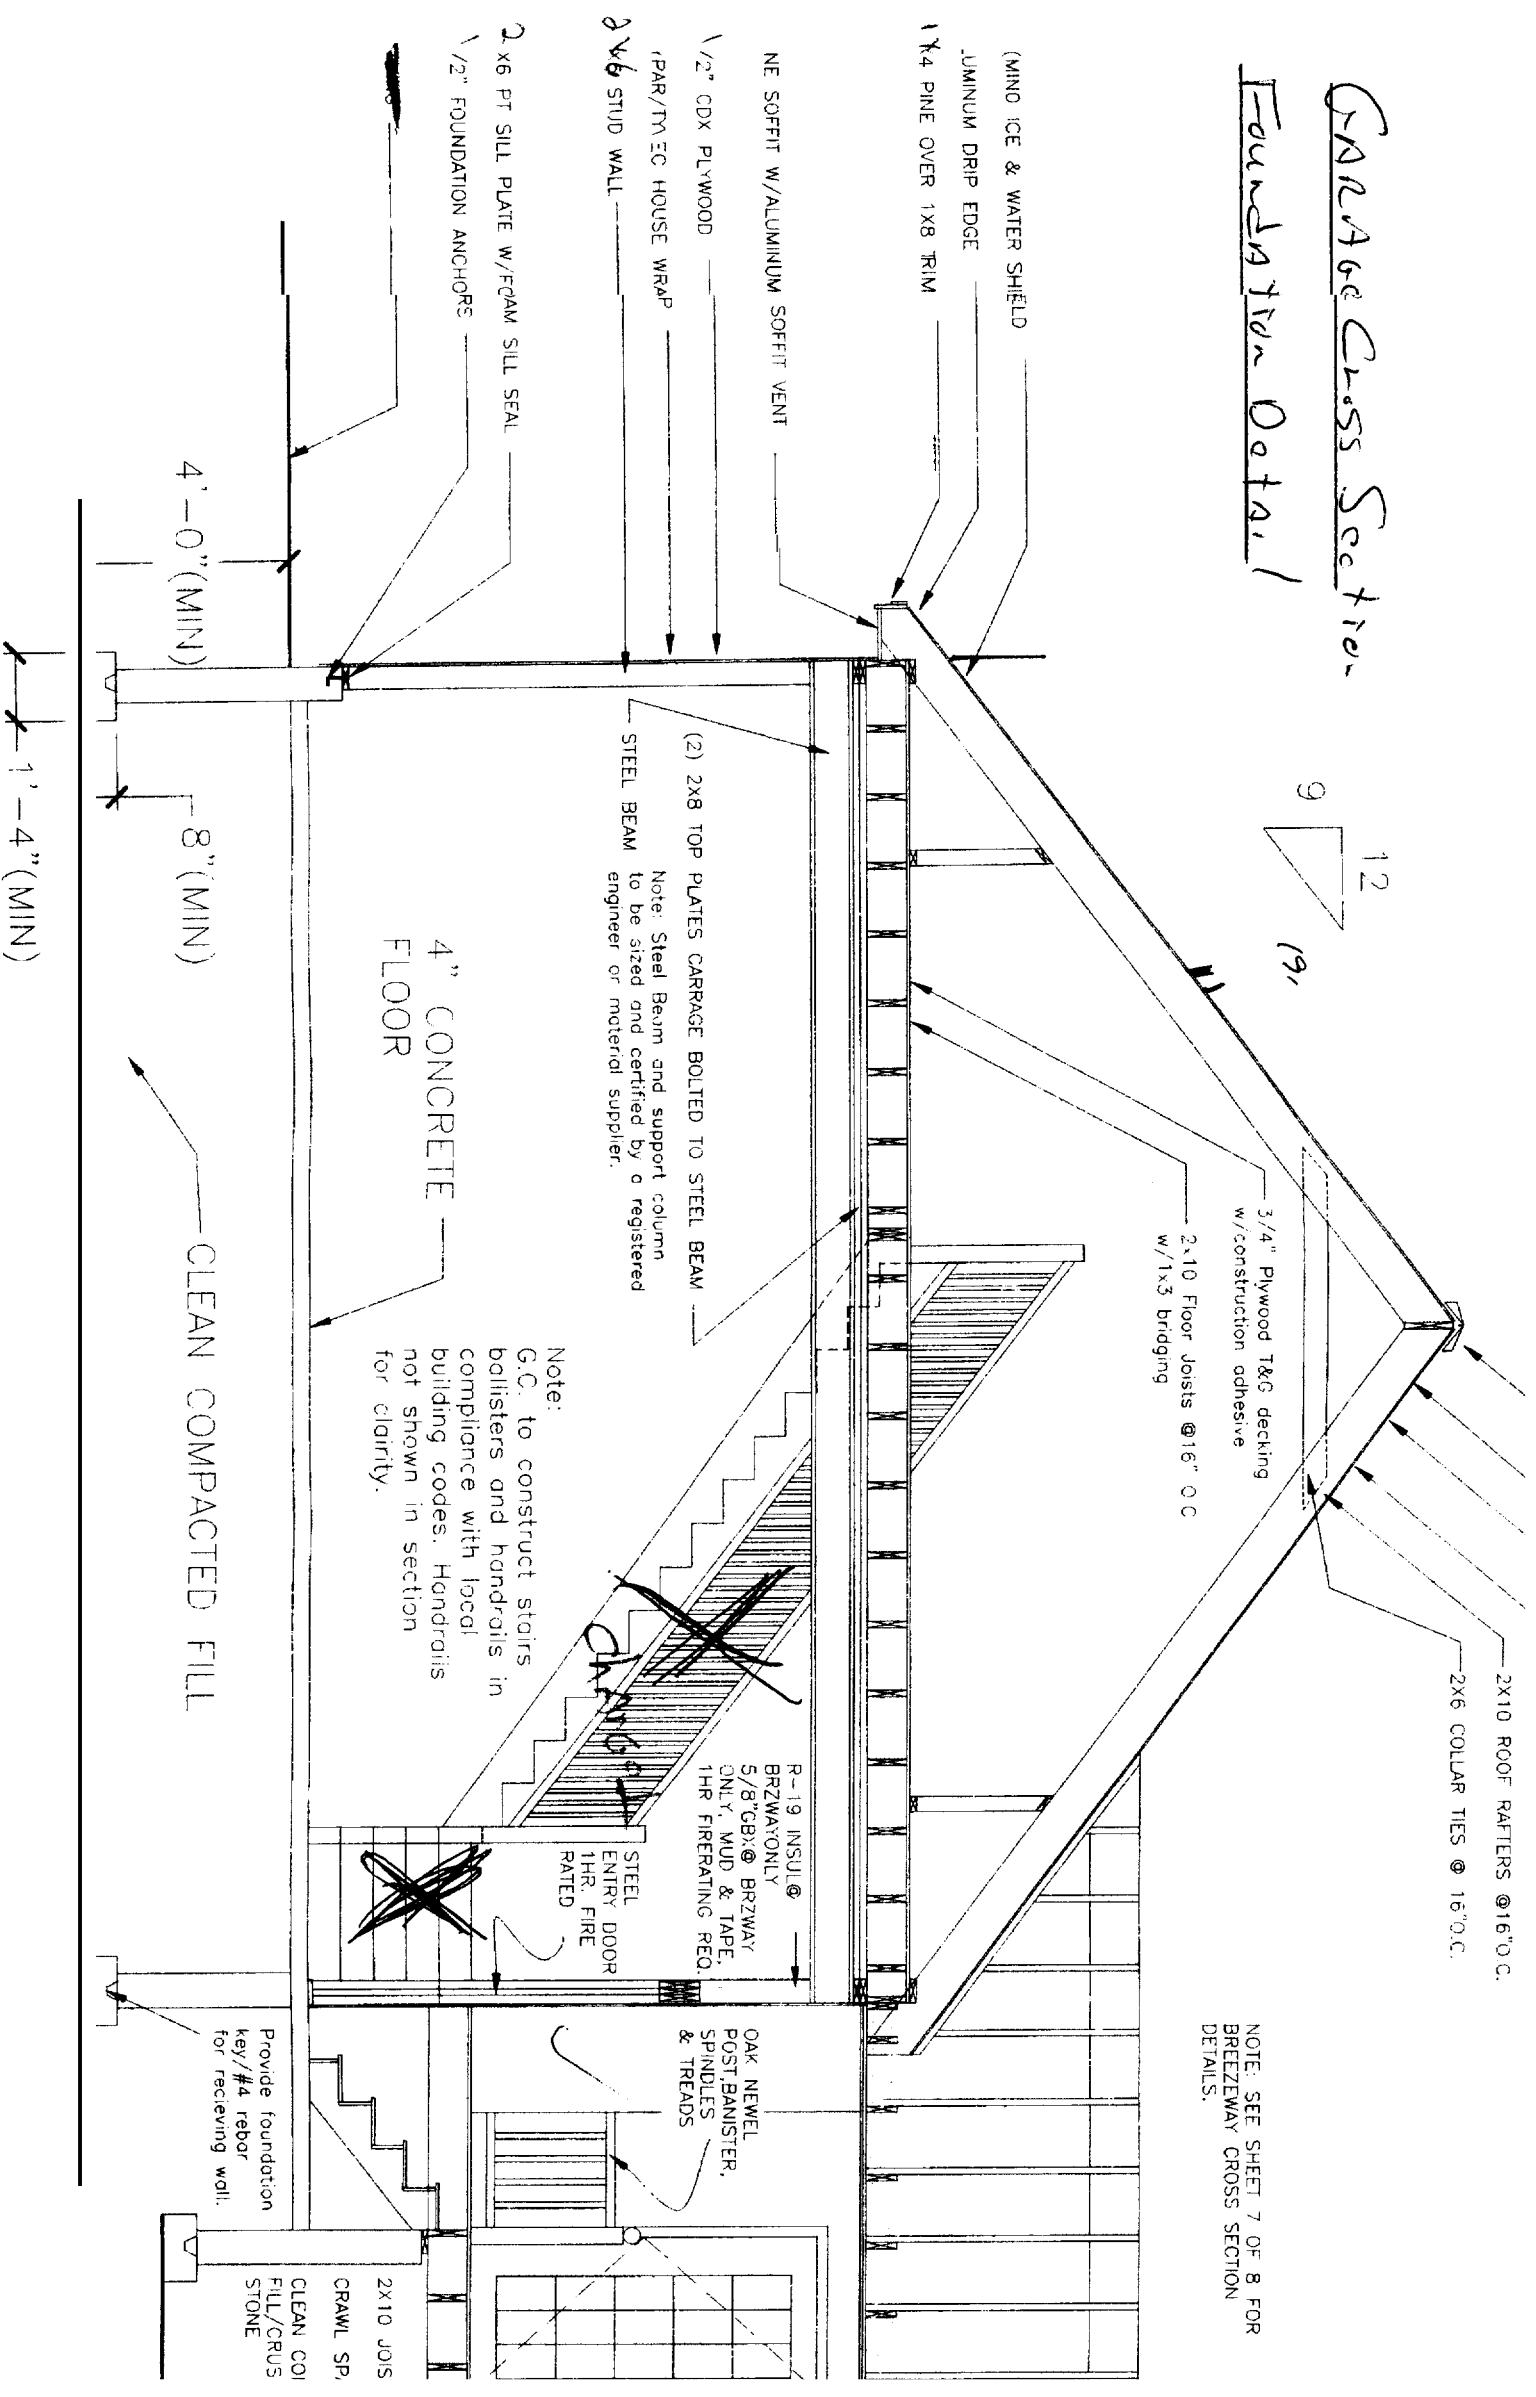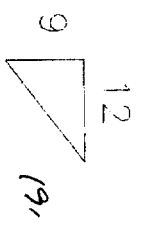

4'-0" (MIN)

8" (MIN)

1'-4" (MIN)

(2) 2x8 TOP PLATES BOLTED TO STEEL BEAM

STEEL BEAM

Note: Steel Beam and support column to be sized and certified by a registered engineer or material supplier.

4" CONCRETE FLOOR

CLEAN COMPACTED FILL

Note: G.C. to construct stairs bollisters and handrails in compliance with local building codes. Handrails not shown in section for clarity.

R-19 INSUL @ BRZWAY ONLY 5/8" GBY @ BRZWAY ONLY MUD & TAPE, 1HR FIRERATING REQ.

STEEL ENTRY DOOR 1HR FIRE RATED

OAK NEWEL POST, BANISTER, SPINDLES & TREADS

Provide foundation key/#4 rebar for receiving wall.

2x10 JOIS
CRAWL SP.
CLEAN COI
FILL/CRUS
STONE

NOTE: SEE SHEET 7 OF 8 FOR BREZEWAY CROSS SECTION DETAILS.