


SCALE: 1/4" = 1'-0"
FOUNDATION PLAN

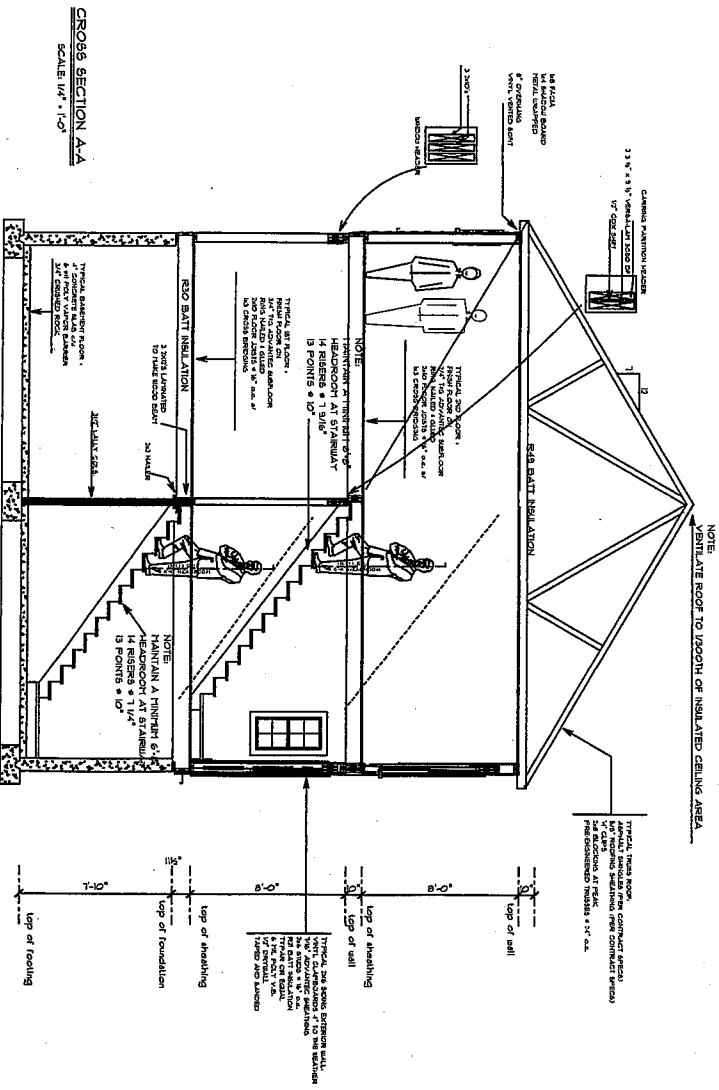

SCALE: 1/4" = 1'-0"
CROSS SECTION A-A

PROJECT NAME:

DR INP

THESE PLANS AND SPECIFICATIONS HAVE NOT BEEN PREPARED BY A REGISTERED ARCHITECT OR ENGINEER. THE FIRM OF PORTLAND INC AND PALANZA DESIGN ARE NOT ENGAGED IN THE PRACTICE OF ARCHITECTURE OR ENGINEERING IN THE STATE OF OREGON.

REVISIONS	
DATE	5/1/2024
SCALE	A
DESIGNER	PLC