

lenity
architecture
3150 Kettle Court, SE, Salem, Oregon 97301
P 503 399 1090 F 503 399 0365
w@lenityarchitecture.com

COLSON AND COLSON
GENERAL CONTRACTOR, INC.
2260 McCILCHRIST STREET SE, SUITE 200
SALEM, OREGON, 97302
PHONE (503) 586-7401


PORTLAND
RETIREMENT RESIDENCE
802 OCEAN AVE., PORTLAND, MAINE 04103

PLANTING
DETAILS


DATE
8/28/2015

REVISED DATE
9/22/2015


SHEET
A1.4b

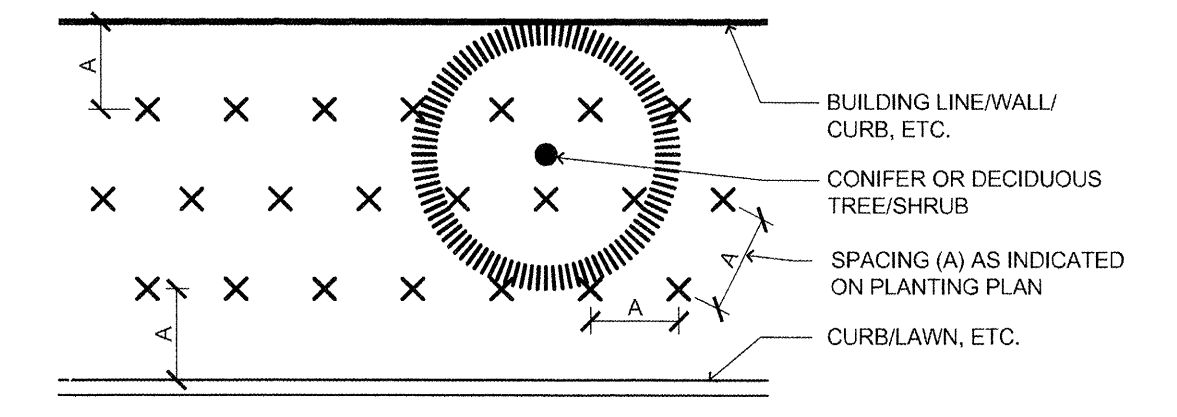


4 **GROUNDCOVER PLANTING**
SCALE: NOT TO SCALE
T:\02SITE\WK\220EXCAV\02220008

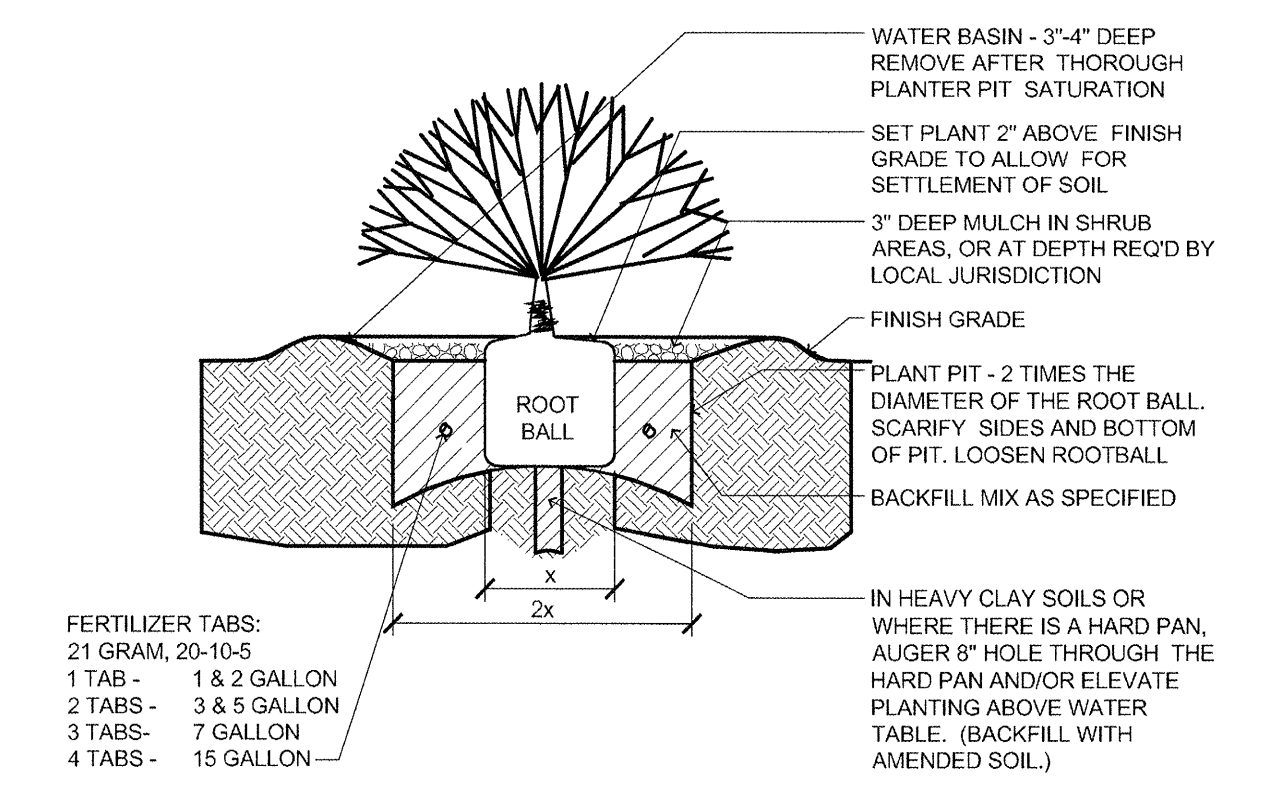


3 **SHRUB/GROUNDCOVER PLANTING (SECTION)**
SCALE: NOT TO SCALE
T:\02SITE\WK\220EXCAV\02220008

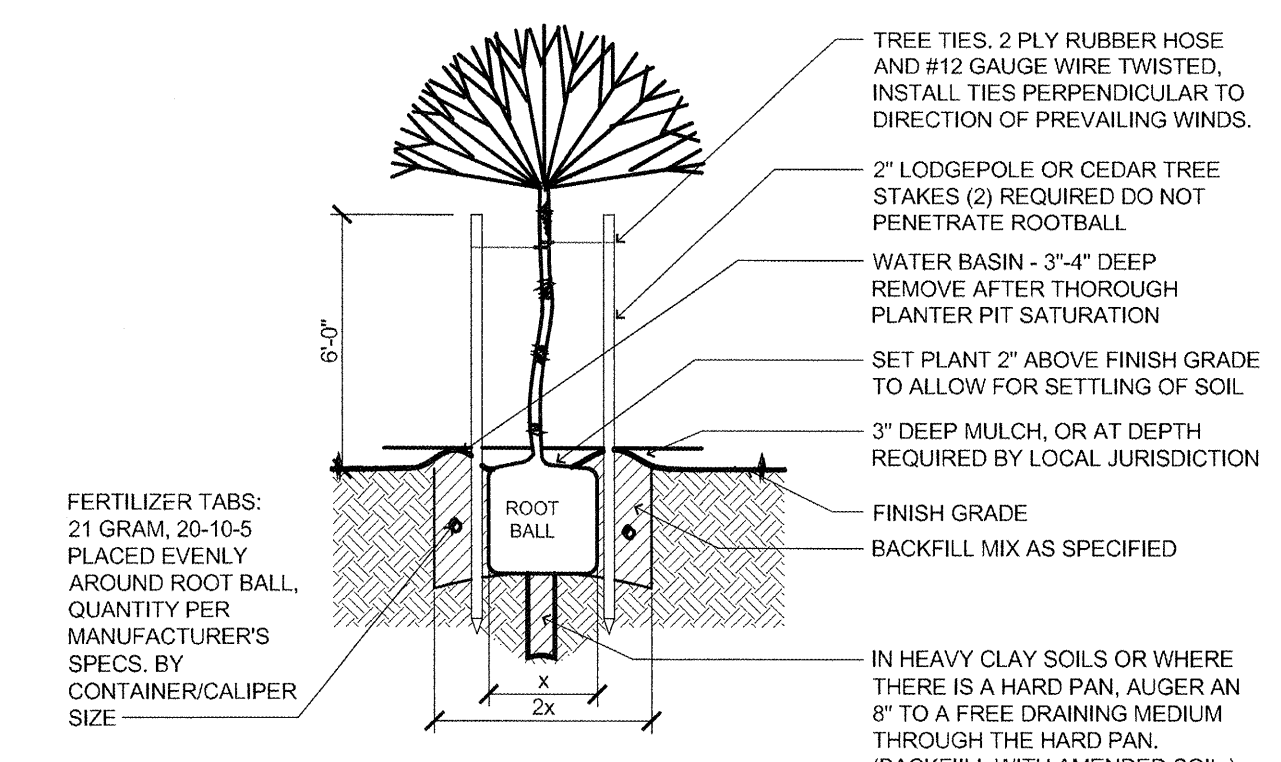

2 **TREE PLANTING (SECTION)**
SCALE: NOT TO SCALE
T:\02SITE\WK\220EXCAV\02220007

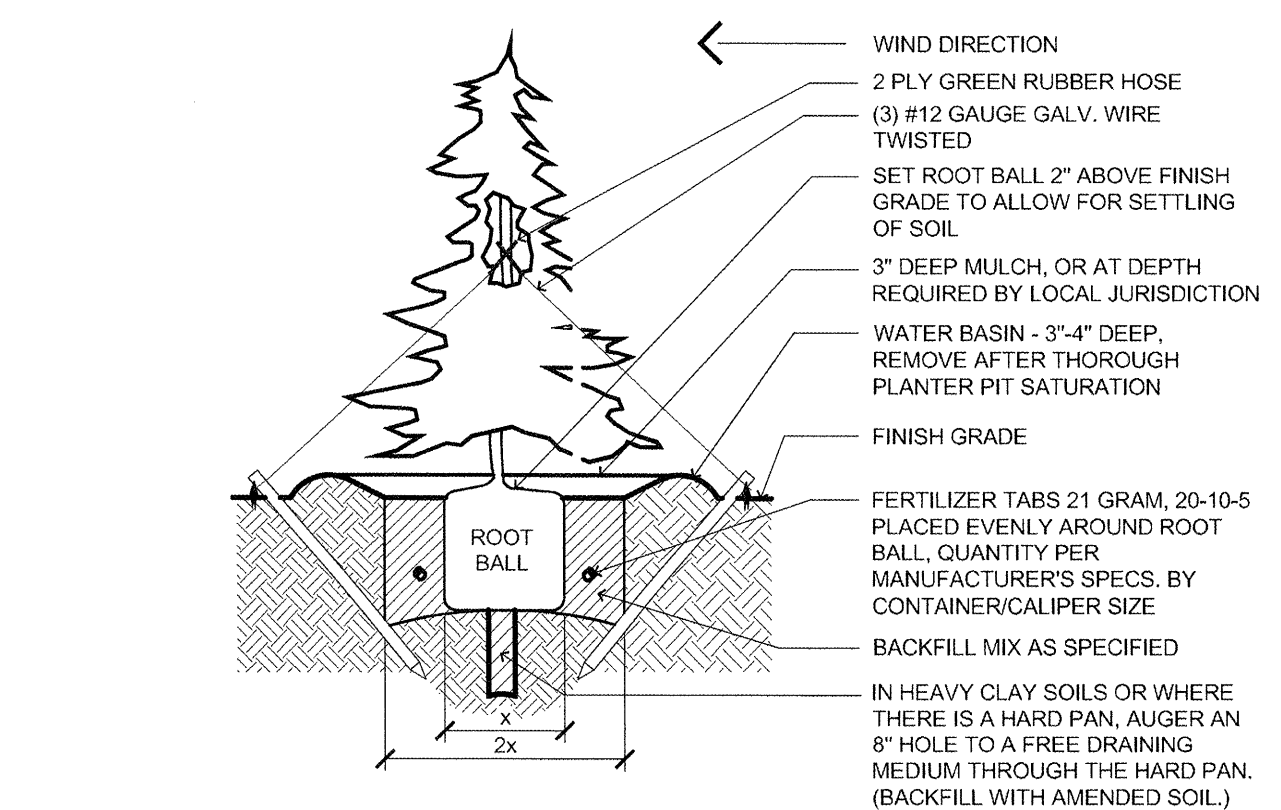

1 **CONIFER TREE PLANTING (SECTION)**
SCALE: NOT TO SCALE
T:\02SITE\WK\220EXCAV\02220008

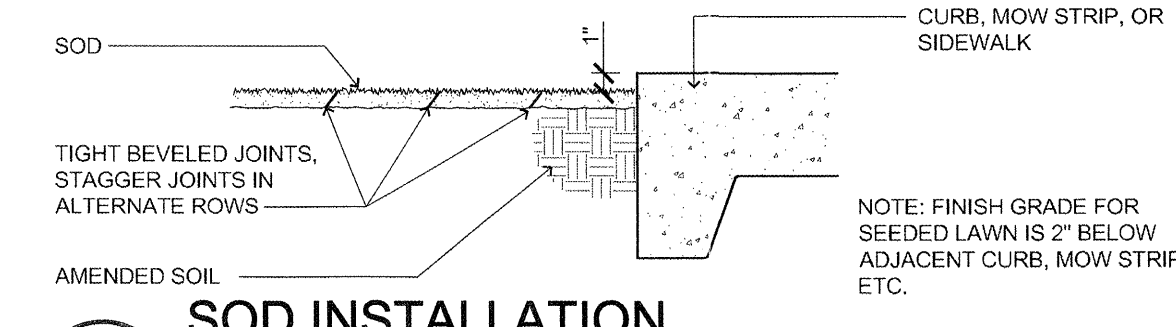

5 **SOD INSTALLATION**
SCALE: NOT TO SCALE
T:\02SITE\WK\220EXCAV\02220010