


- LEGEND**
- ACCESSIBLE SUITE
 - TUB/SHOWER
 - ROLL-IN SHOWER
 - CONTROL POINT
 - RATED FIRE WALL/FIRE BARRIER
SEE SHEET A8.7 FOR DETAILS
 - ONE HOUR PARTITION

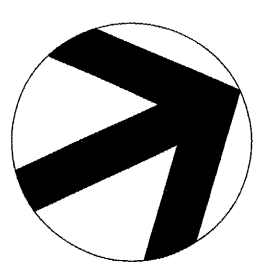

FOURTH FLOOR
1/16"=1'-0"

DATE
8/28/2015

REVISED DATE
9/22/2015


SHEET
A2.4

**FOURTH FLOOR
REFERENCE
PLAN**

**PORTLAND
RETIREMENT RESIDENCE**
802 OCEAN AVE., PORTLAND, MAINE 04103

COLSON AND COLSON
GENERAL CONTRACTOR, INC.
2280 MCGILCHRIST STREET SE, SUITE 200
SALEM, OREGON 97302
PHONE (503) 586-7401

**lenity
architecture**
3150 Kettle Court SE, Salem, Oregon 97301
PHONE (503) 399-0585

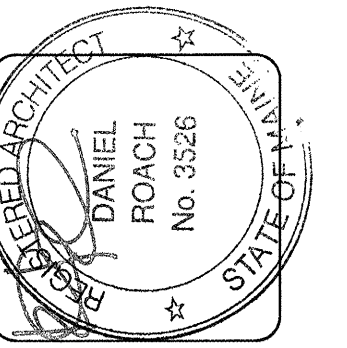

DWG: 11/20/15 2:21 PM R:\Projects\150215\150215.dwg