

GENERAL NOTES:


1. REFER TO DETAIL 10/A7.2a FOR VENT PIPE PENETRATIONS AT ROOF.
2. DRAFT STOPS
3. PROVIDE FALL ARREST HOOKS PER MANUF. SPECIFICATIONS AND LOCAL CODES O.S.H.A.
4. FOR ATTIC LIGHTING AND POWER LAYOUT, SEE "E" SHEETS.
5. REFER TO MECH. AND ELEC. PLANS FOR POWER ATTIC FAN LOCATIONS (NOTE: AT LEAST 1 POWER FAN IN EACH DRAFT STOP AREA).
6. REFER TO ATTIC DRAFT STOP AND VENTING SHEETS FOR ROOF VENTS.

SYMBOLS LEGEND:

- ROOF SLOPE INDICATED ON PLAN
- DOWN SPOUT: 3" x 4" TYPICAL
- D WALL TYPE DESIGNATION - SEE A7.1 SHEETS.
- ⊠ 12" SQUARE ROOF VENT W/ 9"Ø OPENING. COLOR TO MATCH ROOFING
- ⊙ POWER VENT LOCATION - SEE DETAIL 15/E2.3 AND EQUIPMENT SCHEDULE ON M4.2 FOR EF-9 SPECS.

ATTIC SPRINKLERS TYPES:
 • BUILDING "A", "B", AND "C" NFPA 13 = SPRINKLERS SYSTEM

DRAFTSTOPPING IN BUILDING A, B AND C:
 • DRAFTSTOPPING NOT REQUIRED PER SECTION 718.4. BUILDING SHALL BE EQUIPPED THROUGHOUT WITH AN AUTOMATIC SPRINKLER SYSTEM IN ACCORDANCE WITH SECTION 903.3.1.1.

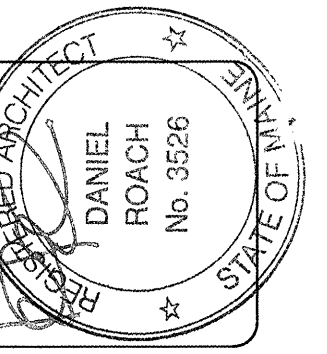

lenity
 architecture
 3750 Vertice Court SE, Salem, Oregon 97301
 P: 503 399 1090 F: 503 399 5085 W: lenityarchitecture.com

COLSON AND COLSON
 GENERAL CONTRACTOR, INC.
 2280 McILCHRIST STREET SE, SUITE 200
 SALEM, OREGON, 97302
 PHONE (503) 586-7401

PORTLAND
RETIREMENT RESIDENCE
 802 OCEAN AVE., PORTLAND, MAINE 04103


ATTIC PLAN

DATE
 8/28/2015

REVISED DATE
 9/22/2015

SHEET
 A2.6

ATTIC PLAN
 SCALE: 1/16" = 1'-0"

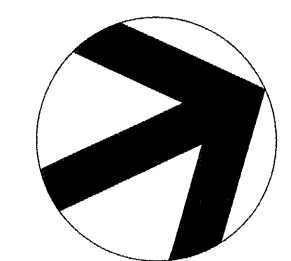

©2015 Lenity Architecture