






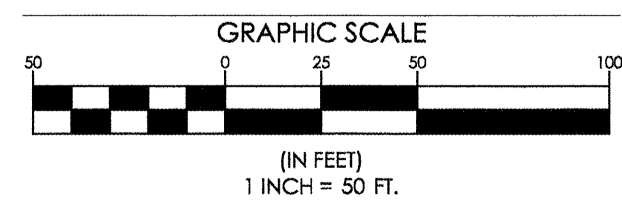


LEGEND

-  WATERSHED BOUNDARY
-  TIME OF CONCENTRATION
-  REACH
-  WATERSHED LABEL
-  REACH
-  DETENTION POND
-  SOILS BOUNDARY



PLS OR PE
PROGRESS PRINT

PLS OR PE
NOT FOR CONSTRUCTION

DESIGNED	CHECKED
PDO	RAM
A. RAM 9-17-15 PLAN SUBMISSION TO CITY OF PORTLAND	
REV. BY: DATE: STATUS:	
THIS PLAN SHALL NOT BE MOVED WITHOUT WRITTEN PERMISSION FROM SEBAGO TECHNICS, INC. ANY ALTERATIONS AUTHORIZED OR OTHERWISE, SHALL BE AT THE USER'S SOLE RISK AND WITHOUT LIABILITY TO SEBAGO TECHNICS, INC.	

SEBAGO
TECHNICS

WWW.SEBAGOTECHNICS.COM
75 John Roberts Rd. Suite 1A, AE 04106
South Portland, ME 04106
Tel. 207-200-2100

250 Goddard Rd. Suite B 04240
Leeds, ME 04106
Tel. 207-783-5656

PRE DEVELOPMENT WATERSHED PLAN
OF:
PORTLAND RETIREMENT RESIDENCE
PORTLAND, ME

FOR:
HAWTHORN RETIREMENT GROUP
9310 NE VANCOUVER MALL DR., STE200
VANCOUVER, WA 98662-8210

PROJECT NO.	SCALE
14432	1" = 50'

14432SWP-09g 1/16B/PRE