

REVISIONS	DESCRIPTION	DATE
Δ		
Δ		
Δ		
Δ		


**CAPTIVE**  
 CONSULTING ENGINEERS  
 2702 NE 14th Ave. Suite 2, Vancouver, WA, 98684, PHONE: (509) 528-5118 FAX: (509) 527-5883 EMAIL: info@captivewa.com  
 www.captivewa.com

Hawthorn Retirement Group Portland, ME  
 PORTLAND, ME, 04101


DATE: 8/23/2015  
 DWG. NO.: 2416309  
 DRAWN BY: Sean Elias  
 SCALE: NOT TO SCALE  
 MASTER DRAWING

SHEET NO.  
 7

DuctWork #1 Front View  
KITCHEN

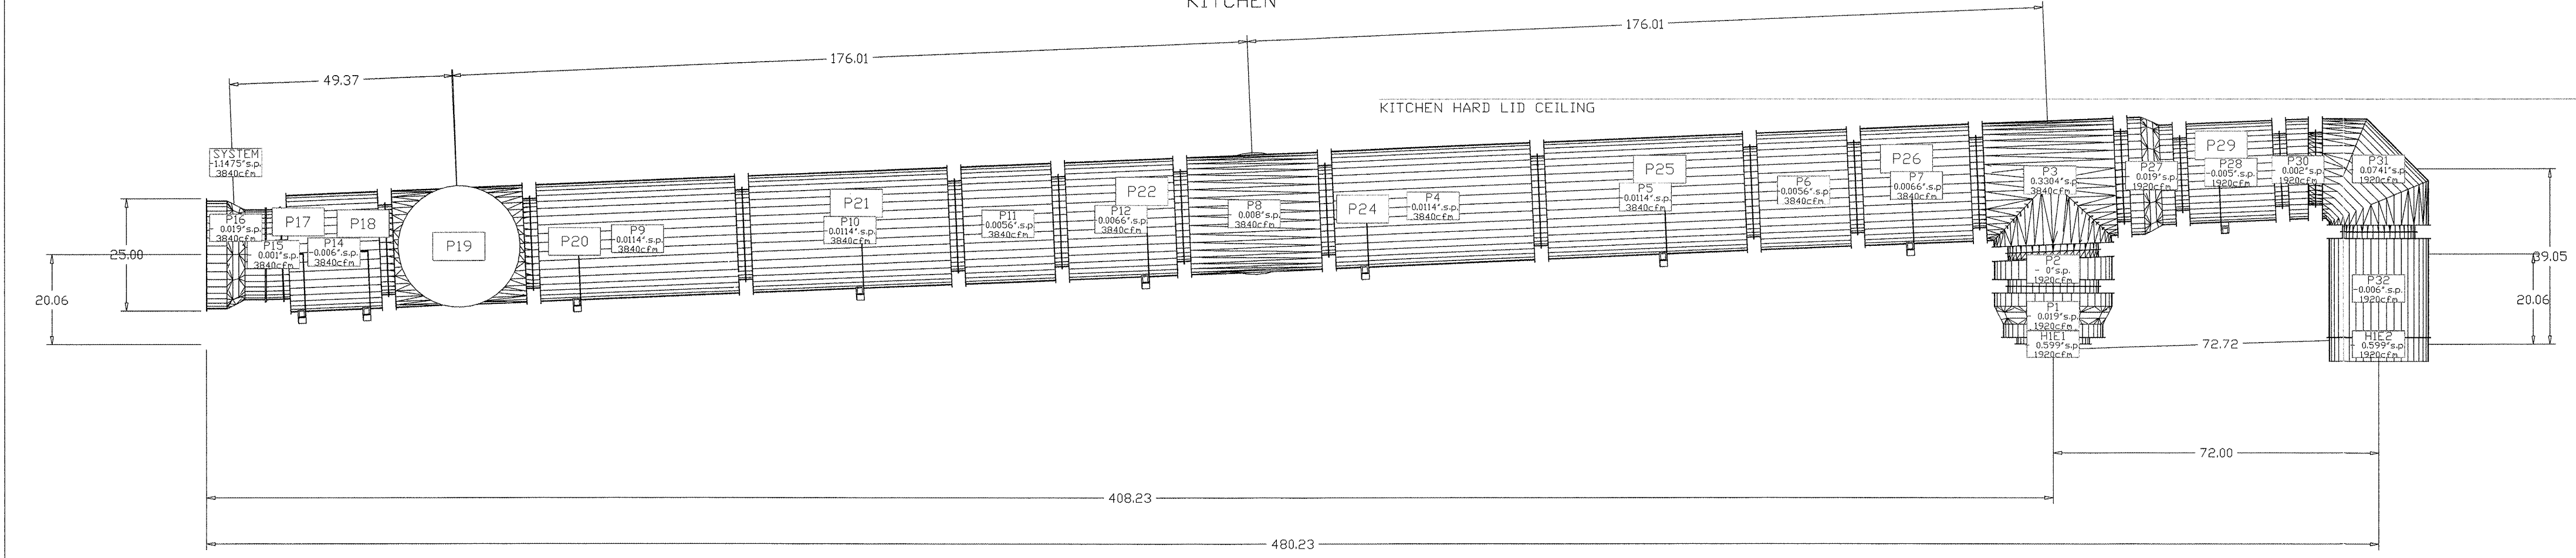

DuctWork #1 Top View  
KITCHEN

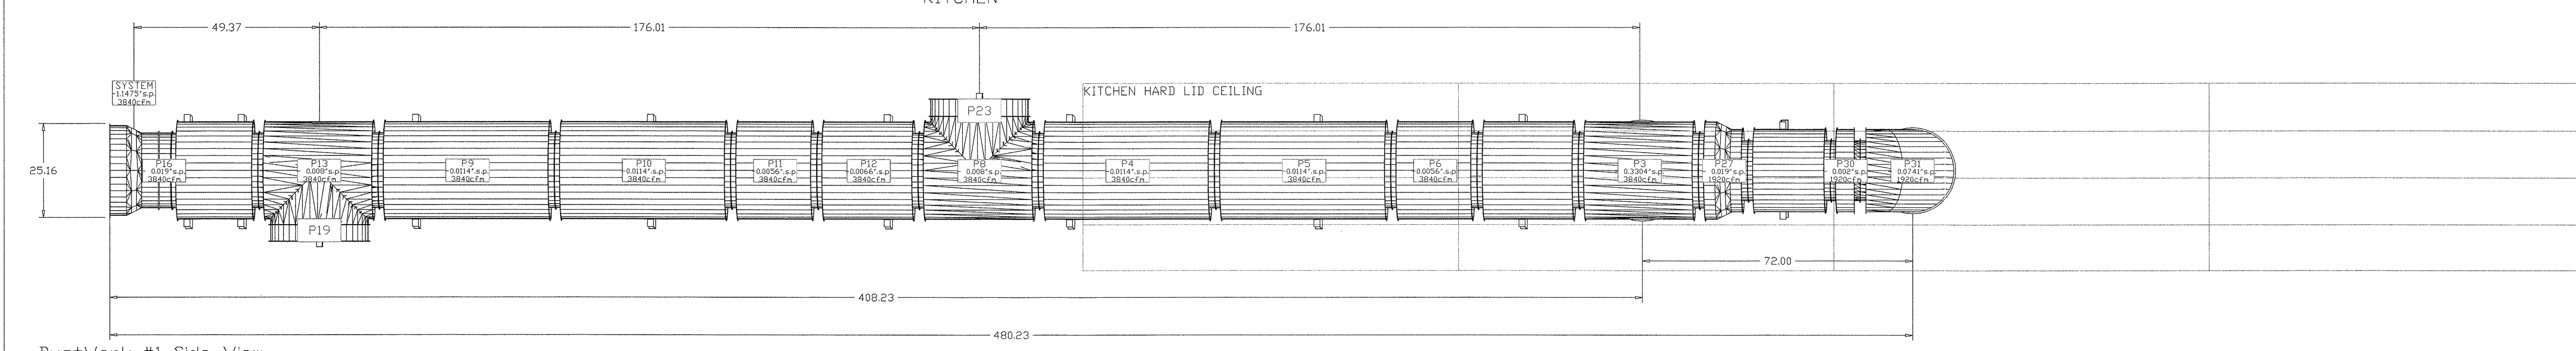

DuctWork #1 Side View  
KITCHEN

