
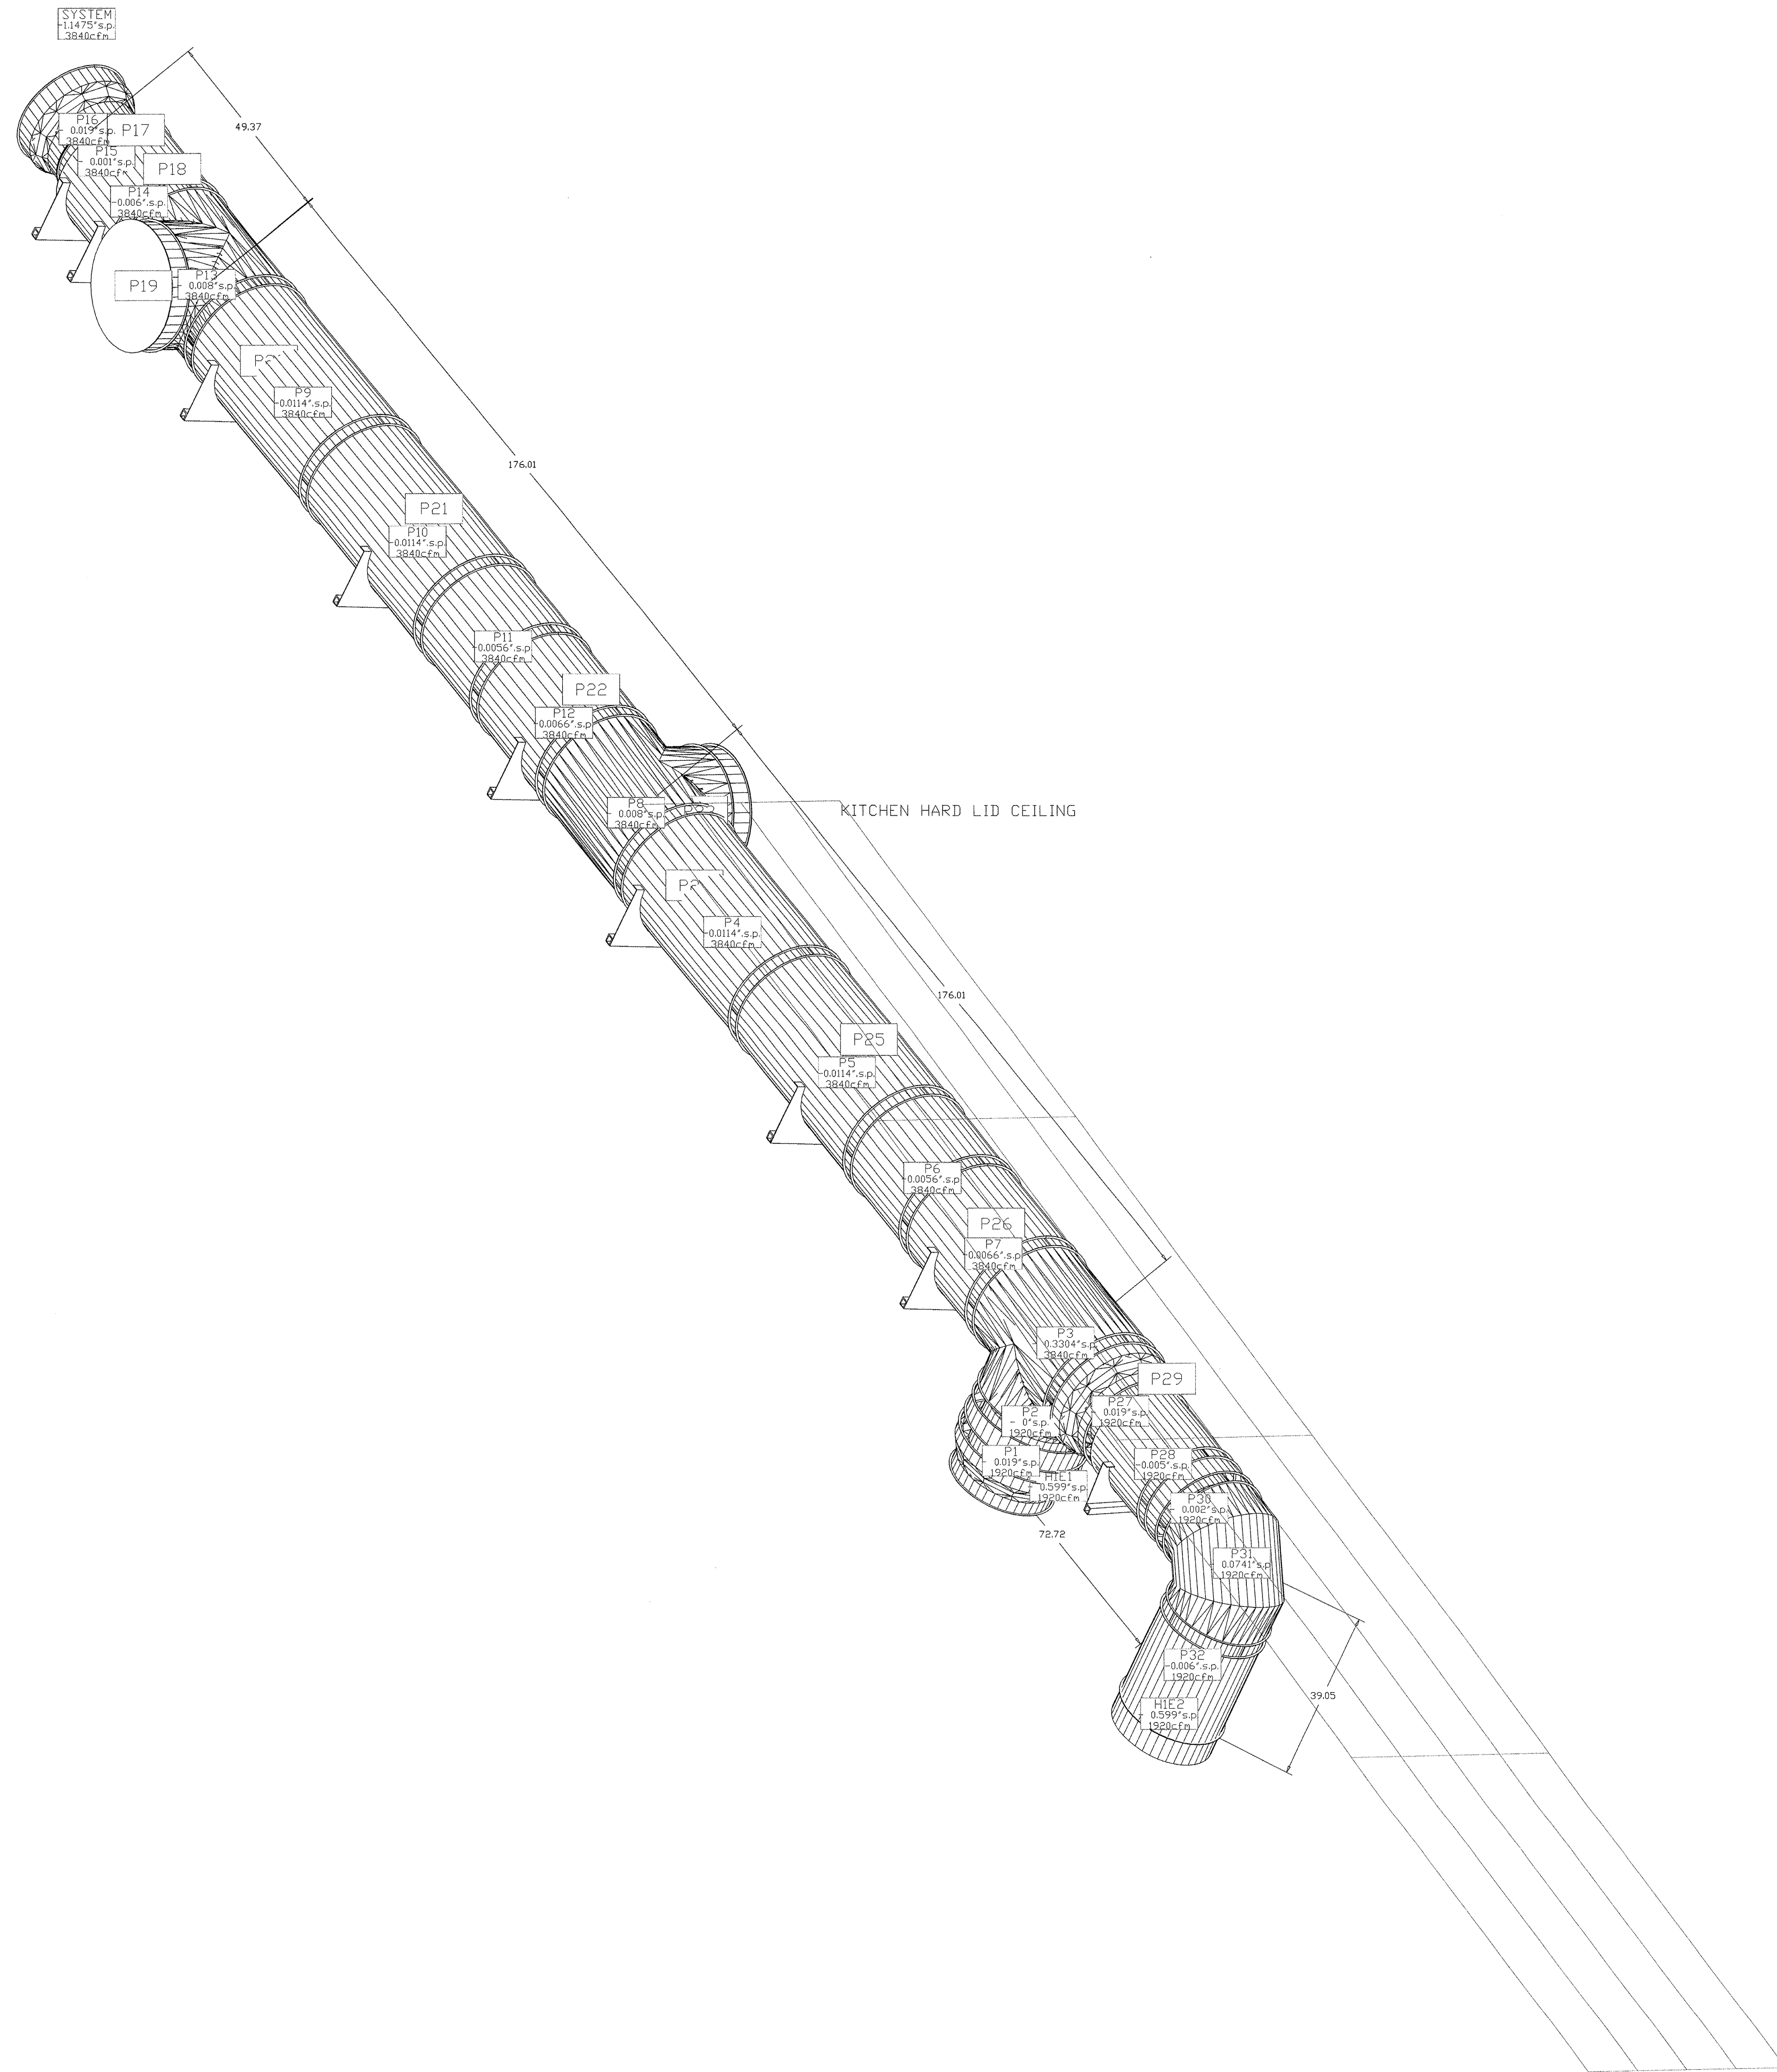


DuctWork #1 SE View  
KITCHEN

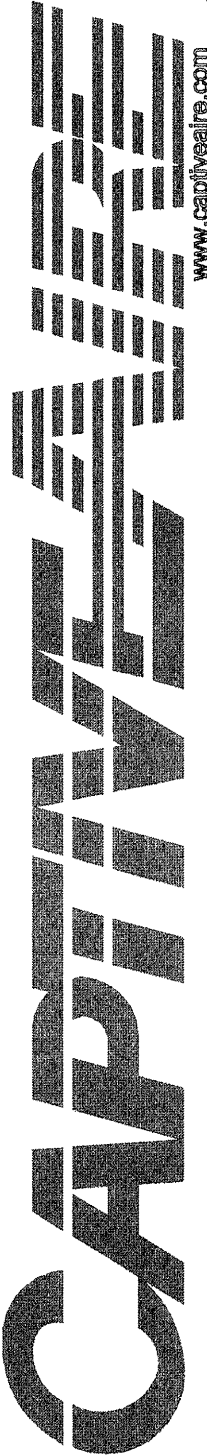

REVISIONS	
NO.	DESCRIPTION

  
 CAPTIVE  
 ENGINEERING  
 2702 NE 11th Ave, Suite 2, Vancouver, WA, 98684  
 PHONE: (509) 838-5118 FAX: (509) 277-5883 EMAIL: info@captiveeng.com  
 WWW: www.captiveeng.com

Hawthorn Retirement Group Portland, ME  
PORTLAND, ME, 04101

DATE: 8/23/2015  
 DWG. NO.: 2416309  
 DRAWN BY: Sean Elias  
 SCALE: 3/4" = 1'-0"  
 MASTER DRAWING