

LEGEND

- RM ADDRESSABLE RELAY MODULE
- ASCP ANALOG/ADDRESSABLE ATRIUM SMOKE CONTROL PANEL W/WHITE DOOR.
- P ADDRESSABLE PHOTOELECTRIC SMOKE DETECTOR
- FA REMOTE ANNUNCIATOR
- MH MAGNETIC DOOR HOLDER




KEY NOTES:

- ① SMOKE DETECTOR TO ANNUNCIATE FACP ALARM, AND ACTIVATE ATRIUM SMOKE CONTROL SYSTEM.
- ② RELAY TO CONTROL POWER ASSISTED ATRIUM SMOKE DOORS. SEE DOOR SCHEDULE AND DETAIL #7SC2.1.
- ③ DOOR EQUIPPED WITH CLOSER AND SMOKE SEAL.

NOTES:

SEE DETAIL 11/E2:2b AND 14/E2:2b FOR ALLOWABLE BORING/NOTCHING OF MEMBERS.
SHOWN ONLY AS SCHEMATIC.

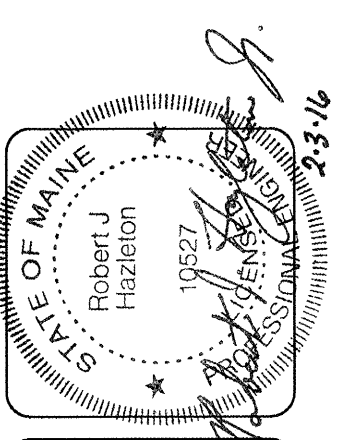

lenity
architecture
3150 Kellee Court SE, Salem, Oregon 97301
P 503 399 1090 W lenityarchitecture.com

COLSON AND COLSON
GENERAL CONTRACTOR, INC.
2280 MCGILCHRIST STREET SE, SUITE 200
SALEM, OREGON, 97302
PHONE (503) 586-7401

PORTLAND
RETIREMENT RESIDENCE
802 OCEAN AVE. PORTLAND, MAINE 04103

2ND FLR CORE
SCHEMATIC
SMOKE CONTROL


DATE
8/28/2015

REVISED DATE
9/22/2015

SHEET

SC1.2

1 SECOND FLOOR - SCHEMATIC SMOKE CONTROL
SCALE: 1/8"=1'-0"

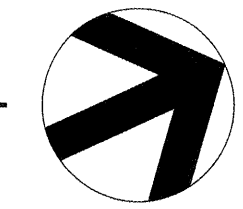

11/22/2014 2:31 PM 238x366 16219222358411 AM 8/28/15 R:\projects\2015\15-00431\2015-00431-01-01.dwg SC1.2