

PARKING:
 ACCESSIBLE SPACES: 5
 COVERED SPACES: 18
 OPEN SPACES: 79
 TOTAL SPACES PROVIDED: 102


- GENERAL NOTES:**
- REFER TO LANDSCAPE PLAN (SHT A1.3) FOR ALL PLANTING.
 - REFER TO GRADING PLAN FOR FINISH GRADES.
 - REFER TO SITE DRAINAGE & UTILITY PLAN FOR SITE DRAINAGE AND UTILITY INFORMATION.
 - SITE PAVEMENT TO BE EITHER PORTLAND CEMENT CONCRETE OR ASPHALTIC CONCRETE (CONTRACTOR'S OPTION). PAVEMENT DESIGN AS PER SOILS REPORT FOR TYPICAL CONCRETE JOINT LAYOUT. SEE DETAILS 4/A1.7 & 5/A1.7.
 - PROVIDE WATER SUPPLY TO THE TRASH ENCLOSURE AREA.
 - ALL PARKING STALLS ARE TO BE 18' DEEP WITH A 2' NOSING PROVIDED.
 - FOR CONTROL POINTS SEE REFERENCE PLANS.

- ELECTRICAL NOTES:**
- ELECTRICAL CONTRACTOR TO PROVIDE POWER TO TRASH ENCLOSURE AREA. CONFIRM EXACT LOCATION ON SITE WITH OWNER SEE DETAIL NO. 11/A1.8 FOR ADDITIONAL INFORMATION.
 - ELECTRICAL CONTRACTOR TO PROVIDE 3 CIRCUIT 4 WIRE TO EACH GARAGE STRUCTURE.
 - ELECTRICAL CONTRACTOR TO PROVIDE POWER TO ALL PARKING LOT LIGHTING AND LANDSCAPE LIGHTING. SEE DETAILS NO. 15/A1.7 AND 10/EZ.2B.

ELECTRICAL LEGEND

DESIGNATION	DESCRIPTION
⊙	METAL HALIDE SHOEBOX WITH 12' POLE
⊕	LANDSCAPE LIGHT MOUNT AT 24"
⊗	HID SIGN LIGHT
⊕	NARROW PARABOLIC FLOODLIGHT
⊕	ENCLOSED LENSED AND GASKETED FIXTURE

REFER TO E2.1 FOR FIXTURE SCHEDULE

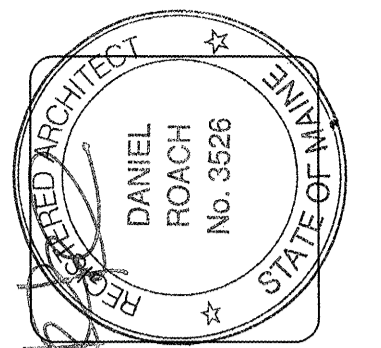

lenity
 architecture
 3150 Lettie Court, SE, Salem, Oregon 97301
 P: 503 399 0555 W: lenityarchitecture.com

COLSON AND COLSON
 GENERAL CONTRACTOR, INC.
 2260 McGill-Christie Street SE, Suite 200
 Salem, Oregon, 97302
 PHONE (503) 586-7401

PORTLAND
RETIREMENT RESIDENCE
 802 OCEAN AVE., PORTLAND, MAINE 04103

SITE PLAN

DATE: 8/28/2015
 REVISED DATE: 9/22/2015

SHEET
A1.1

1 SITE PLAN
 SCALE: 1"=30'-0"

www.1720016 12:35 AM michaels p44322016 1:30 PM jacobd R:\p\hambor\m\portlandretirement1.sds sds.rwg A1.1