

DESIGNED	CHECKED
PDO	RAM
F RAM 7/28/16 MINOR REVISIONS TO BOOSTER PUMP FACILITY E RAM 7-15-16 BOOSTER PUMP BUILDING MODIFICATIONS D RAM 5-3-16 REVISED PER ARCHITECT'S COMMENTS C RAM 1-22-16 RESPONSE TO CITY CONDITIONS OF APPROVAL B RAM 11-20-15 RESPONSE TO CITY COMMENTS A RAM 9-18-15 PLAN SUBMISSION TO CITY OF PORTLAND REV. BY: DATE: STATUS: THIS PLAN SHALL NOT BE MODIFIED WITHOUT WRITTEN PERMISSION FROM SEBAGO TECHNICS, INC. ANY ALTERATIONS AUTHORIZED OR OTHERWISE, SHALL BE AT THE USER'S SOLE RISK AND WITHOUT LIABILITY TO SEBAGO TECHNICS, INC.	

SEBAGO TECHNICS
 WWW.SEBAGOTECHNICS.COM
 75 John Roberts Rd., Suite 1A, Lewis & Clark, WA 98662-2100
 250 Goddard Rd., Suite B, Portland, ME 04230
 Tel: 207-200-9100 Tel: 207-783-5656

SITE PLAN OF PORTLAND RETIREMENT RESIDENCE
 802 OCEAN AVENUE, PORTLAND, ME
 FOR: HAWTHORN DEVELOPMENT GROUP, LLC
 9310 NE VANCOUVER WALL DR., STE200, VANCOUVER, WA 98662-8210


PROJECT NO.	SCALE
14432	1" = 30'

SHEET 5 OF 14

LEGEND

EXISTING	PROPOSED
PROPERTY LINE/R.O.W.	PROPERTY LINE/R.O.W.
ABUTTER LINE/R.O.W.	ABUTTER LINE/R.O.W.
SETBACK	SETBACK
EASEMENT	EASEMENT
CENTERLINE	CENTERLINE
IRON PIPE/ROD	IRON PIPE/ROD
BUILDING	BUILDING
EDGE WETLAND	EDGE WETLAND
WETLANDS	WETLANDS
LEDGE	LEDGE
EDGE PAVEMENT	EDGE PAVEMENT
EDGE CONCRETE PAVEMENT PAINT	EDGE CONCRETE PAVEMENT PAINT
EDGE GRAVEL	EDGE GRAVEL
CURB LINE	CURB LINE
TREELINE	TREELINE
RETAINING WALL	RETAINING WALL
DECIDUOUS TREE	DECIDUOUS TREE
CONIFEROUS TREE	CONIFEROUS TREE
SIGN	SIGN

NOTES:
 1. RETAINING WALLS ARE PROPOSED TO BE ROCKERY WALLS. STEEP CUTS IN LEDGE WILL BE GRADED AS INDICATED ON GRADING PLAN, SHEET 6. FINAL DETERMINATION FOR USE OF ROCKERY WALLS AND LEDGE CUTS TO BE DETERMINED IN FIELD DURING CONSTRUCTION BY THE GEOTECHNICAL ENGINEER. ANY SEGMENTAL WALLS USED IN LIEU OF ROCKERY WALLS OR LEDGE CUTS TO BE DESIGNED BY STRUCTURAL ENGINEER.

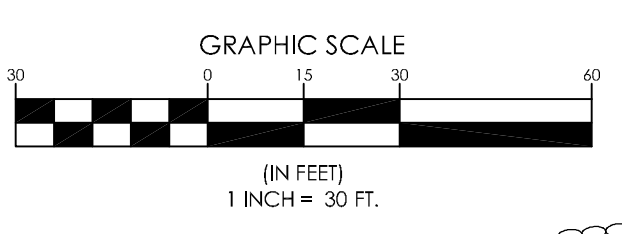

144325.dwg 1/26/16