



Planting Legend

Symbol	Botanical Name / Common Name Trees (some symbols reduced in scale in legend)	Quantity	Size / Comments
	Acer saccharum 'Green Mountain' Sugar Maple (native)	2	2.50" caliper B&B Standard
	Amelanchier canadensis Shadblow Serviceberry (native)	19	1.75" caliper B&B Standard
	Quercus prinus Chestnut Oak (native)	9	2.50" caliper B&B Standard
	Ginkgo biloba 'Princeton Sentry' Princeton Sentry Maidenhair Tree	15	2.50" caliper B&B Standard
	Juniperus virginiana Eastern Red Cedar (native)	41	5-6 ft. B&B Low-branched
	Malus 'Spring Snow' Flowering Crabapple	7	1.75" caliper B&B Standard
	Nyssa sylvatica Tupelo (native)	13	2.50" caliper B&B Standard
	Picea glauca White Spruce (native)	19	6-7 ft. B&B Low-branched
	Prunus sargentii 'Columaris' Columar Sargent Flowering Cherry	7	1.75" caliper B&B Standard
	Syringa reticulata 'Ivory Silk' Japanese Tree Lilac	4	1.75" caliper B&B Standard
	Thuja occidentalis 'Emerald' American Arborvitae (native)	35	5-6 ft. B&B Full to ground-matching
	Abies balsamea 'Nana' Dwarf Balsam Fir (native)	15	3 gal. container 18" min. height
	Aronia arbutifolia 'Brilliantissima' Red Chokeberry (native)	225	5 gal. container 24" min. height
	Buxus koreana x sempervirens 'Green Mountain' Green Mountain Boxwood	46	18-21" B&B
	Clethra alnifolia 'Hummingbird' Summersweet (native)	161	3 gal. container 18" min. height
	Cornus sericea balleif Redtwig Dogwood (native)	117	3 gal. container 24" min. height
	Gaultheria procumbens Wintergreen (native)	52	3 gal. container 12" min. height
	Hydrangya arborescens 'Annabelle' Annabelle Hydrangea	6	5 gal. container 24" min. height
	Ilex glabra 'Compacta' Compact Inkberry (native)	229	3 gal. container 24" min. height
	Ilex verticillata 'Red Sprite' Winterberry (native)	373	3 gal. container 24" min. height
	Juniperus chinensis 'Old Gold' Old Gold Juniper	241	5 gal. container 24" min. height
	Myrica pennsylvanica Northern Bayberry (native)	388	5 gal. container 24" min. height
	Picea glauca albertiana 'Conical' Dwarf White Spruce (native)	8	36" B&B Full & Symmetrical
	Rosa 'Radrazz' Red Knock-out Rose	95	3 gal. container 18" min. height
	Syringa patula 'Miss Kim' Miss Kim Lilac	5	5 gal. container 24" min. height
	Vaccinium corymbosum Highbush Blueberry (native)	11	5 gal. container 24" min. height
	Weigela 'Wine and Roses' Hybrid Weigela	233	5 gal. container 24" min. height
Grasses / Perennials:			
	Asclepias tuberosa Butterfly Weed (native)	47	1 gal. container
	Coreopsis verticillata 'Zagreb' Coreopsis	138	1 gal. container
	Hemerocallis flava Lemon Daylily	48	1 gal. container
	Heuchera 'Plum Pudding' Alum Root	77	1 gal. container
	Comptonia pergrina Sweet Fern (native)	138	1 gal. container
	Pennisetum alopecuroides 'Hamel' Hameln Fountain Grass	137	1 gal. container
Ground Covers:			
	Arctostaphylos uva-ursi 'Massachusetts' Bearberry (native)		Lines @ 36" o.c. triangularly spaced
	Native Wetland/Buffer Seed Mix		Hydroseeded all disturbed areas
	Pierson Nurseries Inc. or equal		4" Pots @ 8" o.c. triangularly spaced
	Annual Flowers by season		Sod or Seed areas to be determined
	Spring-Summer-Fall rotations		
	Lawn Areas - Kentucky Bluegrass/Fescue mix		

- Notes:
- An automated permanent irrigation system shall be installed using SMART Technology, providing 100% coverage to all landscaped areas.
 - Provide 5 ft. high Tree Protection fencing around dripelines of all trees or tree groups to be preserved prior to commencement of construction. Tree Protection fencing shall remain in place throughout entire construction activity period. Refer to Sheet A1.3b for General Notes and Tree Protection Detail and Notes.
 - All shrub/ground cover beds to receive a 3" layer of organic mulch.

PLANTING PLAN

SCALE: 1" = 30'

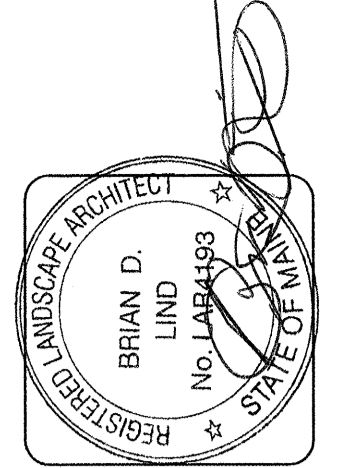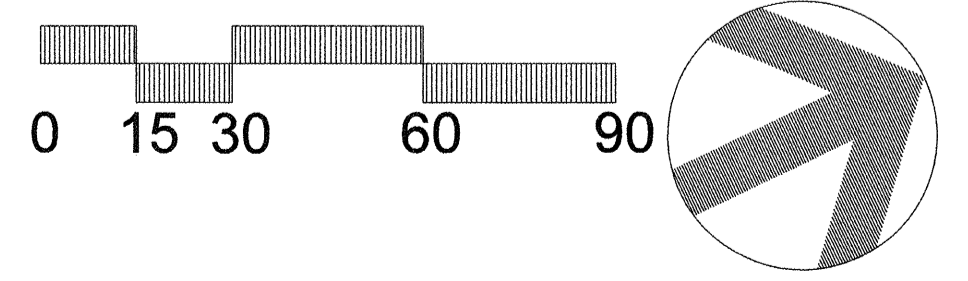

lenity
architecture
3150 Lettice Court, SE, Salem, Oregon 97301
P: 503.399.1050 F: 503.399.0385

COLSON AND COLSON
GENERAL CONTRACTOR, INC.
2280 McCullough Street, Suite 200
Salem, Oregon, 97302
PHONE (503) 586-7401

PORTLAND
RETIREMENT RESIDENCE
802 OCEAN AVE. PORTLAND, MAINE 04103

PLANTING PLAN

DATE	8/28/2015
REVISED DATE	9/22/2015
	2/2/2016
	7/18/2016

SHEET
A1.3a