



- LEGEND**
- ACCESSIBLE SUITE
 - TUB/SHOWER
 - ROLL-IN SHOWER
 - CONTROL POINT
 - RATED FIRE WALL/FIRE BARRIER
SEE SHEET A8.7 FOR DETAILS
 - ONE HOUR PARTITION

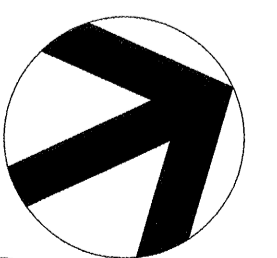

FIRST FLOOR
1/16"=1'-0"

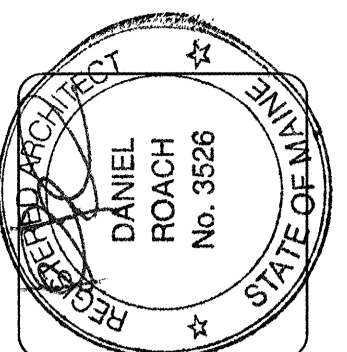

lenity
architecture
355 Kennebec Street, Portland, ME 04101
P: 503.599.1030 F: 503.599.0526
www.lenityarchitecture.com

COLSON AND COLSON
GENERAL CONTRACTOR, INC.
2290 MCGILCHRIST STREET SE, SUITE 200
SALEM, OREGON, 97302
PHONE (503) 586-7401

PORTLAND
RETIREMENT RESIDENCE
802 OCEAN AVE. PORTLAND, MAINE 04103

FIRST FLOOR
REFERENCE
PLAN
A2.1

DATE
8/28/2015

REVISED DATE
9/22/2015
2/2/2016
7/18/2016

SHEET
A2.1

8/28/2015 10:58 AM Nathan: plot:202015_146.rvt plot: 8/28/2015 10:58 AM Nathan: plot:202015_146.rvt