



LEGEND

	ACCESSIBLE SUITE
	TUB/SHOWER
	ROLL-IN SHOWER
	CONTROL POINT
	RATED FIRE WALL/FIRE BARRIER SEE SHEET A8.7 FOR DETAILS
	ONE HOUR PARTITION

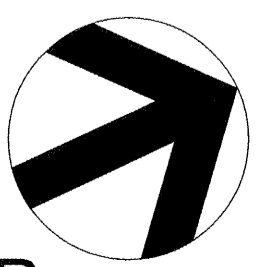

THIRD FLOOR
1/16"=1'-0"

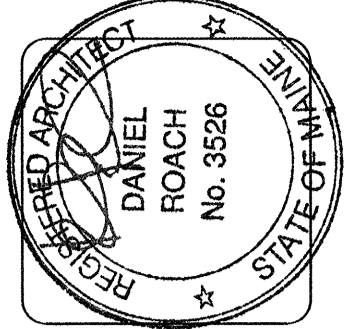

lenity
architecture
3150 Kettle Creek SE, Salem, Oregon 97301
P: 503.399.1999 F: 503.399.6865
www.lenityarchitecture.com

COLSON AND COLSON
GENERAL CONTRACTOR, INC.
2280 MCGILCHRIST STREET SE, SUITE 200
SALEM, OREGON, 97302
PHONE (503) 586-7401

PORTLAND
RETIREMENT RESIDENCE
802 OCEAN AVE. PORTLAND, MAINE 04103

THIRD FLOOR
REFERENCE
PLAN

DATE	8/28/2015
REVISED DATE	9/22/2015 2/2/2016 7/18/2016

SHEET
A2.3

8/28/2015 10:08 AM krdhamer_p4018120216_402191.krdhamer_Rsp:\hvac\hvac\p4018120216_402191_1-C_reference\plan\A2.3