

SEE A1.1 FOR ADDITIONAL REQUIREMENTS.


SEE E2.1 FOR LIGHT FIXTURE SPECIFICATIONS.

150 SUITE  
RETIREMENT  
FACILITY  
(4 STORY)

KITCHEN

MECH.  
ELEC.

1  
E1.0C  
SITE LIGHTING PHOTOMETRIC PLAN  
OVERALL SITE  
SCALE: 1" = 30'-0"

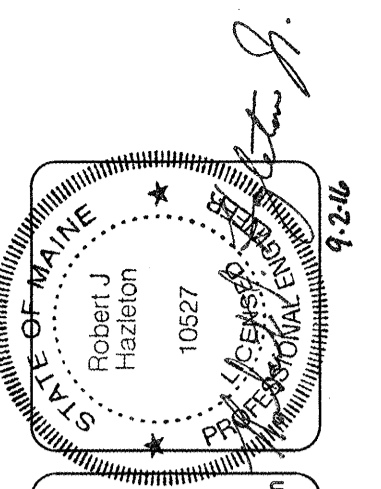

**lenity**  
architecture  
3150 Kettle Court, SE, Salem, Oregon 97301  
P: 503.399.1090 W: lenityarchitecture.com

**COLSON AND COLSON**  
GENERAL CONTRACTOR, INC.  
2280 McOLCHRIST STREET SE, SUITE 200  
SALEM, OREGON, 97302  
PHONE (503) 586-7401

**PORTLAND**  
RETIREMENT RESIDENCE  
802 OCEAN AVE. PORTLAND, MAINE 04103

**SITE LIGHTING**  
PHOTOMETRIC PLAN  
OVERALL SITE

DATE  
8/28/2015  
REVISED DATE  
9/22/2015  
2/2/2016  
7/18/2016

**SHEET**  
E1.0C

8/28/2015 11:15 AM plm:plm 1:30 PM ktr:km B:\p\newhouserev\plan\shading E1.0C