

lenity
architecture
1500 N. Main Street, Suite 200
Salem, Oregon 97301
Phone: 503.599.1000 Fax: 503.599.6985
www.lenityarchitecture.com

COLSON AND COLSON
GENERAL CONTRACTOR, INC.
2280 MCGILCHRIST STREET SE, SUITE 200
SALEM, OREGON, 97302
PHONE (503) 586-7401

PORTLAND
RETIREMENT RESIDENCE
802 OCEAN AVE., PORTLAND, MAINE 04103

SECOND FLOOR
REFERENCE
PLAN

DATE
8/28/2015


REVISED DATE

2/2/2016

SHEET


A2.2

7/18/2016 3/13/2017

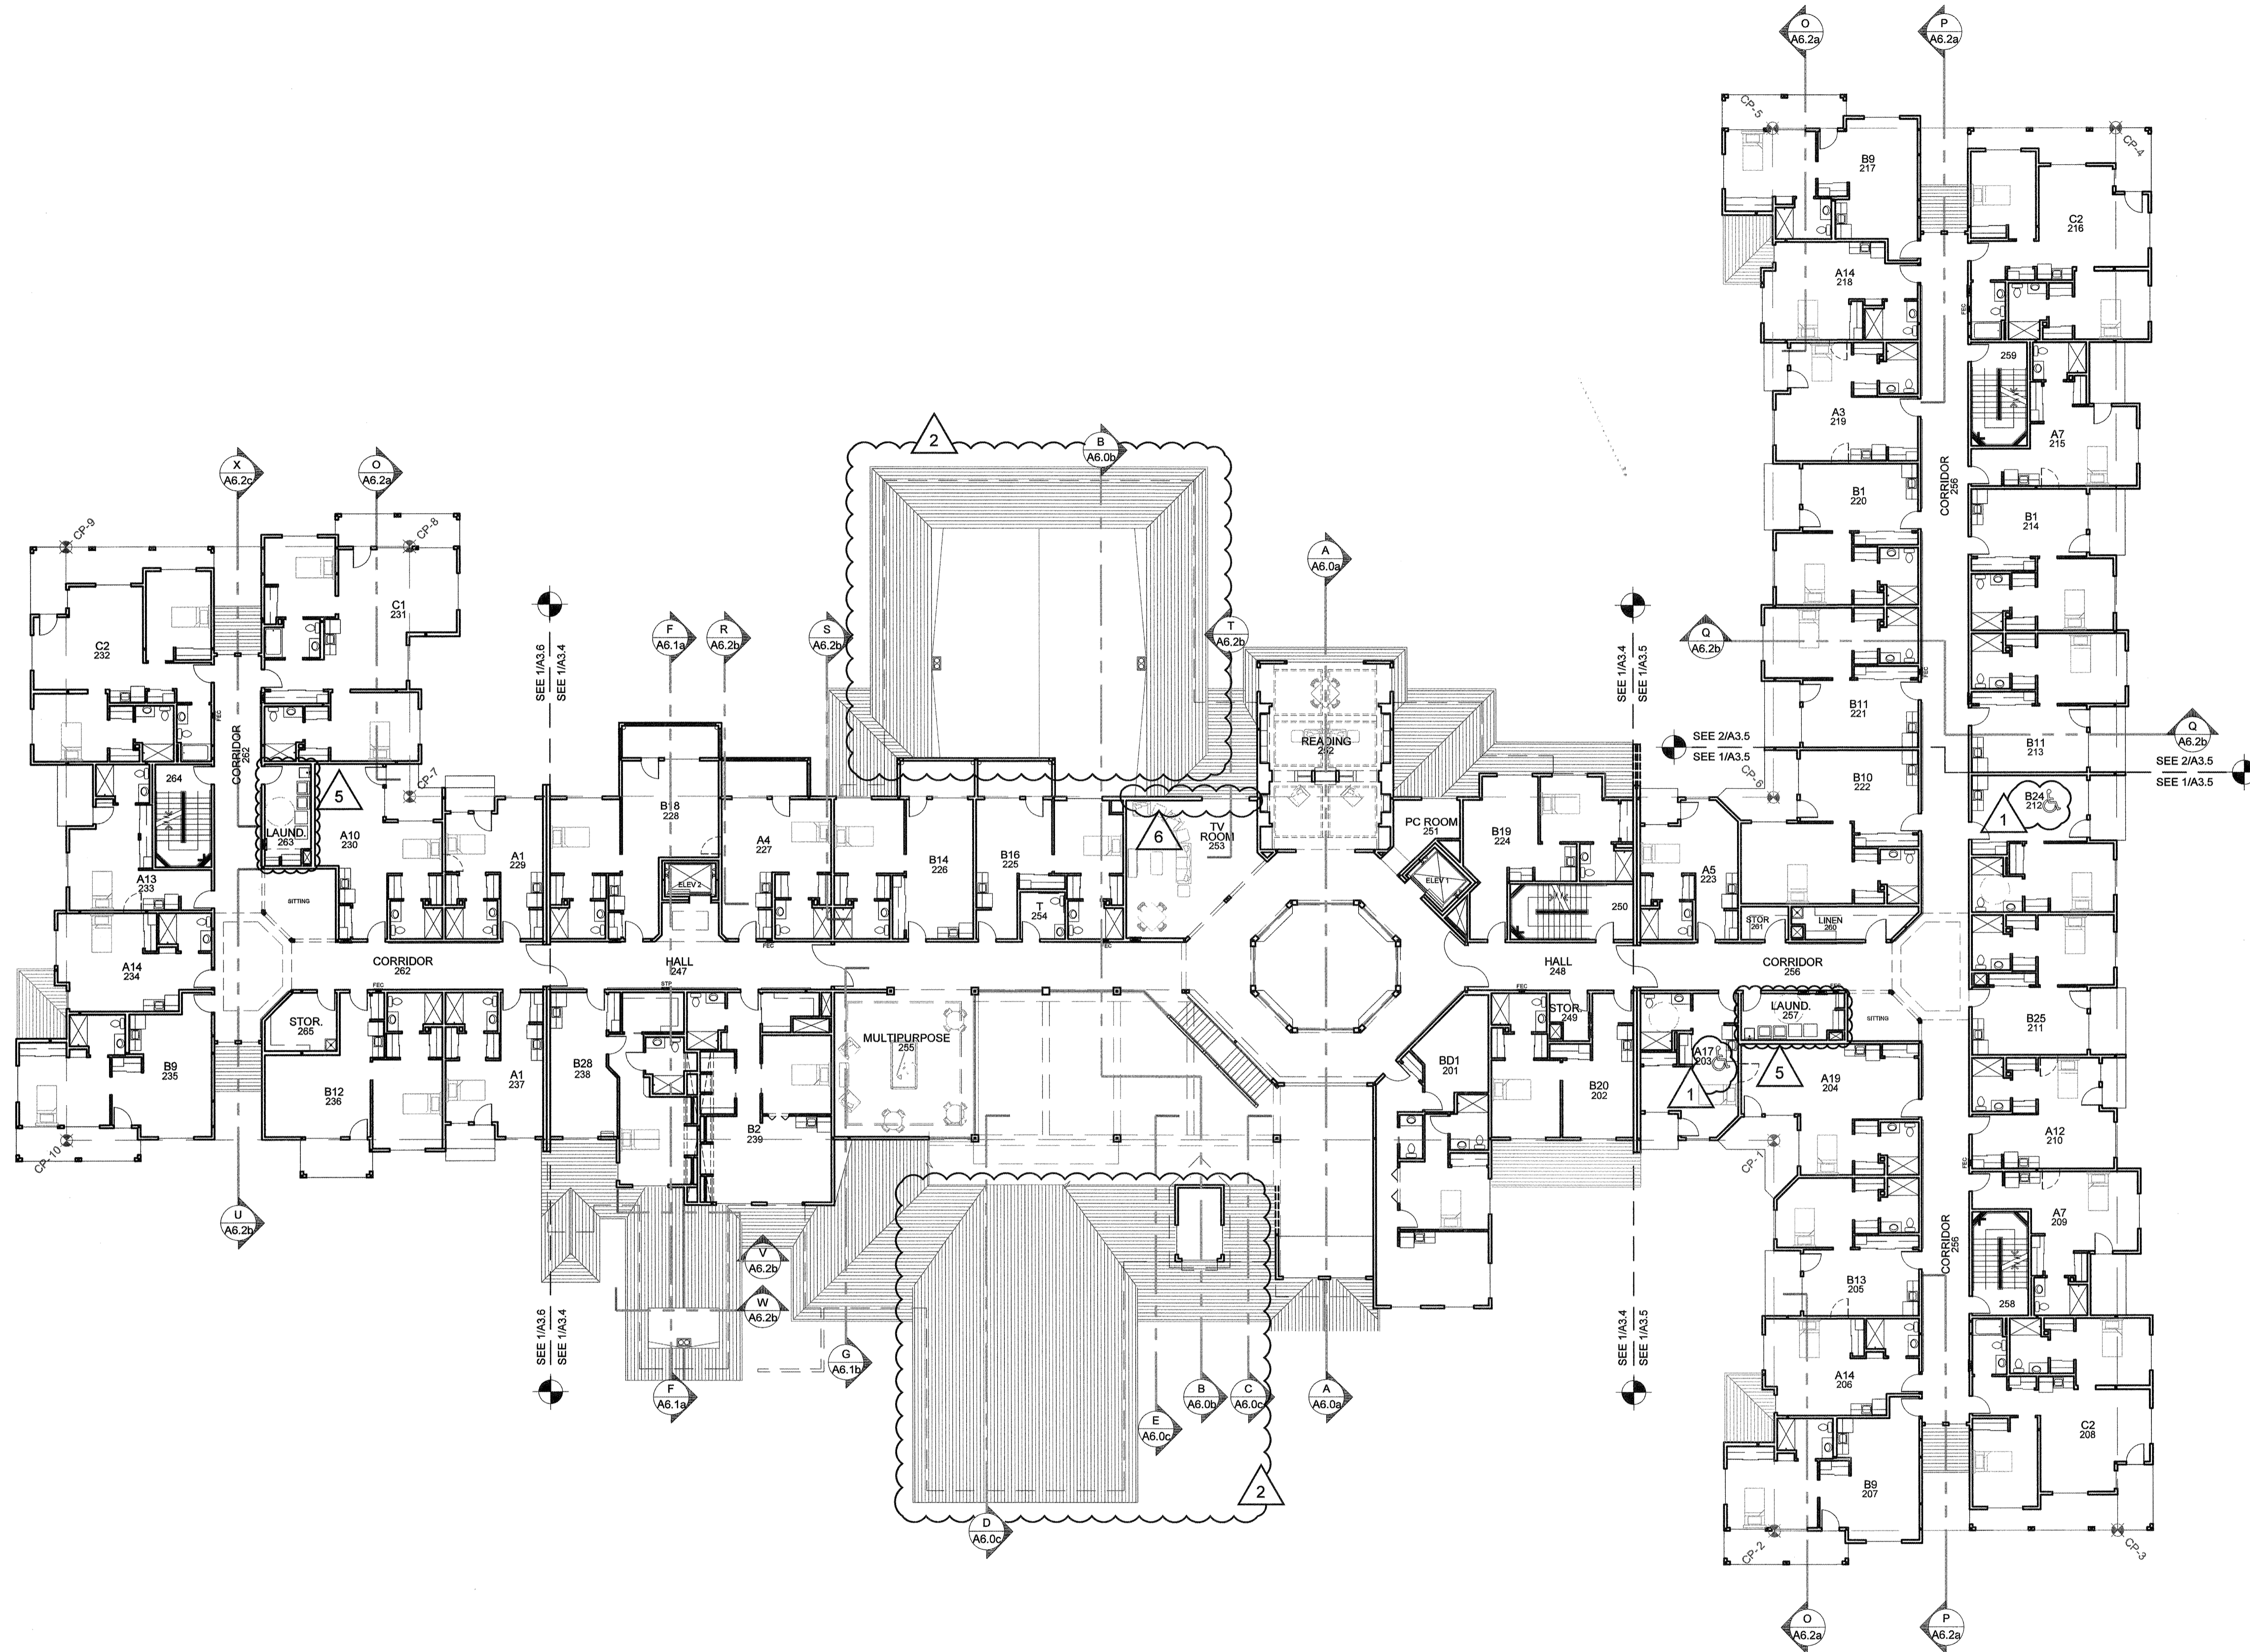

LEGEND

- ACCESSIBLE SUITE
- TUB/SHOWER
- ROLL-IN SHOWER
- CONTROL POINT
- RATED FIRE WALL/FIRE BARRIER
SEE SHEET A8.7 FOR DETAILS
- ONE HOUR PARTITION

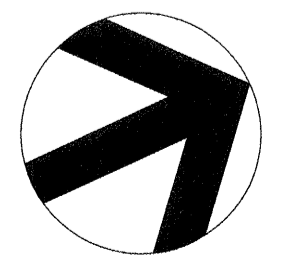

SECOND FLOOR
1/16"=1'-0"