


LEGEND

- ACCESSIBLE SUITE
- TUB/SHOWER
- ROLL-IN SHOWER
- CONTROL POINT
- RATED FIRE WALL/FIRE BARRIER
SEE SHEET A6.7 FOR DETAILS
- ONE HOUR PARTITION

THIRD FLOOR
1/16"=1'-0"

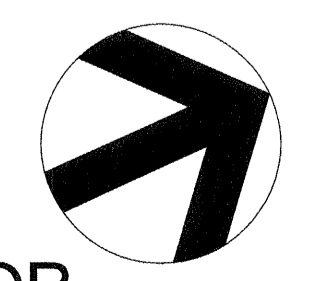

DATE
8/28/2015

REVISED DATE
2/2/2016


SHEET
A2.3

**THIRD FLOOR
REFERENCE
PLAN**

**PORTLAND
RETIREMENT RESIDENCE**
802 OCEAN AVE., PORTLAND, MAINE 04103

**COLSON AND COLSON
GENERAL CONTRACTOR, INC.**
2280 MCGILCHRIST STREET SE, SUITE 200
SALEM, OREGON, 97302
PHONE (503) 586-7401

**lenity
architecture**
1500 Keith Court SE, Salem, Oregon 97301
www.lenityarchitecture.com
#503.399.1050 #503.399.0865

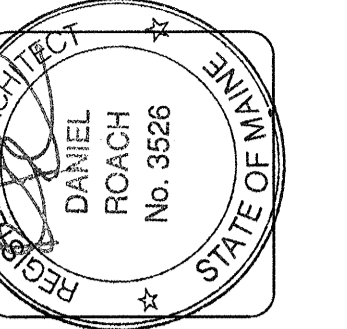

7/18/2016 13/13/2017

www.k2d2017.10300.AM\lenity_architecture\p0402017_342.F41.pdf.pdf http://www.k2d2017.10300.AM\lenity_architecture\p0402017_342.F41.pdf.pdf