

NOTE: DETAILS AND ELEVATION DEPICTED ON THIS SHEET ARE SHOWN WITH 45° WALL AND COLUMN ANGLES. ALL INFORMATION AND MATERIALS APPLY TO THIS PROJECT WHICH IS SIMILAR WITH 90° ANGLES. WINDOWS MAY BE SHOWN AS SLIDERS, ON THIS PROJECT, SINGLE HUNG WINDOWS ARE USED IN NON-DECK AREAS. REFER TO FLOOR PLANS FOR CORRECT LOCATION.


NOTE: SECTION 1406.3 (EXCEPTION 3) BALCONIES AND SIMILAR PROJECTIONS ON BUILDINGS OF TYPE III, IV, AND V CONSTRUCTION SHALL BE PERMITTED TO BE OF TYPE V CONSTRUCTION, AND SHALL NOT BE REQUIRED TO HAVE A FIRE-RESISTANCE RATING WHERE SPRINKLER PROTECTION IS EXTENDED TO THESE AREAS. SHEET ROCK MAY BE REMOVED FROM THE UNDERSIDE OF THE DECK JOISTS AS LONG AS SPRINKLER PROTECTION IS EXTENDED TO THESE AREAS.

NOTE: ALL SEAMS AT ZIP SYSTEM® MUST BE TAPED BEFORE ANY DECKS OR LOWER ROOFS ARE ADDED. ALL ZIP SYSTEM® TAPE TO BE APPLIED WITH ROLLER. NO EXCEPTIONS.

NOTE: PEEL AND STICK FLASHING TO BE APPLIED TO CLEANED SURFACES USING ROLLERS TO ATTACH FLASHING TO BUILDING. NO FASTENERS ARE TO BE USED TO ADHERE PEEL AND STICK FLASHING TO BUILDING.

DEC TEC GUARDIAN
WWW.DEC.TEC.COM

ROLL SIZE: 6.5FT x 100FT. (NOMINAL)
THICKNESS: 60 MIL (NOMINAL)
TENSILE STRENGTH: ASTM D751
SKID RESISTANCE: ASTM D2394 (STATIC) ASTM E303 (DYNAMIC)
WEAR RESISTANCE: ASTM C501-84
FIRE RATING: UL790 CLASS C AS AN ASSEMBLY UV STABILIZED FOR FADE RESISTANCE ANTI-MICROBIAL TREATED FOR MILDEWMOLD RESISTANCE 10 YEAR LIMITED WARRANTY (REGISTRATION REQUIRED)

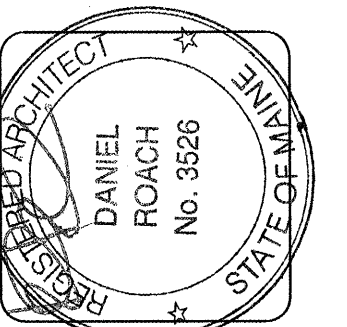

lenity architecture
3150 Vesta Court SE, Salem, Oregon 97302
P: 503 399 1090 W: lenityarchitecture.com

COLSON AND COLSON
GENERAL CONTRACTOR, INC.
2260 McGLCHRIST STREET SE, SUITE 200
SALEM, OREGON, 97302
PHONE (503) 586-7401

PORTLAND RETIREMENT RESIDENCE
802 OCEAN AVE. PORTLAND, MAINE 04103

DECK DETAILS WITH CEMENT WITH SIDING

DATE: 8/28/2015
REVISED DATE:
SHEET: A7.3