


- STRUCTURAL LEGEND:**
- 8 3/4 x 36 GLB = 1 HOUR RATED GLB
  - 8 3/4 x 36 GLB = NON-RATED GLB
  - 1 S2.1 DETAIL REFERENCE
  - WOOD COLUMN DESIGNATION
  - TUBE STEEL COLUMN DESIGNATION
  - 2x6 @ 16" O.C. BEARING WALL U.O.
  - 2x6 @ 16" O.C. BEARING WALL
  - FIRE WALL/FIRE BARRIER
  - HORIZONTAL EXIT

FIRE RATED GLB'S AS NOTED. SEE SHEET A8.9b FOR RATING INFORMATION.

ALL TUBE STEEL COLUMNS TO BE 1 HOUR RATED PER DETAIL 'M' ON SHEET A7.1b

NOTE: REFER TO STRUCTURAL CALCULATIONS FOR ONE HOUR RATED BEAM CALCS.

SEE DETAIL 1 AND 3 ON S2.3 FOR ALLOWABLE BORING / NOTCHING OF MEMBERS.

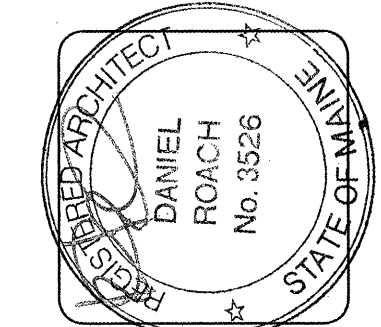

**lenty**  
architecture

**COLSON AND COLSON**  
GENERAL CONTRACTOR, INC.  
2260 MCGILCHRIST STREET SE SUITE 200  
SALEM, OREGON 97302  
PHONE (503) 586-7401


**PORTLAND**  
RETIREMENT RESIDENCE  
802 OCEAN AVE. PORTLAND, MAINE 04103

**WING 'B' FRAMING (BEAM) PROTECTION**

DATE: 8/28/2015  
REVISED DATE:

**SHEET A8.9c**

**WING 'B' FRAMING (BEAM PROTECTION)**  
SCALE: 3/32"=1'-0"

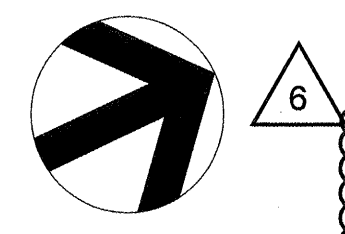

11/14/2017 3:44 PM lroach.dwg File: p:\bldg\retire\portland\retire\3rd floor framing beam protection.dwg A8.9c