

Date: 5/7/18	Scale: 3/4" = 1'
Drawing #: 1a	Sales Rep: RN
Rev #: 1	Rev Date: 5/9/18

Apprv'd by:

Colson & Colson

- 1 - s/f 5' x 8' x 2 1/2" wall-mount sign w/ PVC routed letters
 - aluminum frame w/ 3mm alupanel substrate painted to match beige siding w/ stucco finish
 - 1/2" black PVC letters
 - mounted to building w/ thru-bolted threaded rod



Reviewed for Code Compliance
Permitting and Inspections Department
Approved with Conditions

05/22/2018

This design is the exclusive property of **Sign Concepts, LLC**, and cannot be copied, exhibited, or shown to anyone outside of your organization without the prior consent of **Sign Concepts, LLC**. Copyright © 2018



Date: 5/7/18	Scale:
Drawing #: 1b	Sales Rep: RN
Rev #: 1	Rev Date: 5/9/18
Appr'd by:	

Colson & Colson

- 1 - s/f 5' x 8' x 2 1/2" wall-mount sign w/ PVC routed letters
 - aluminum frame w/ 3mm alupanel substrate painted to match beige siding w/ stucco finish
 - 1/2" black PVC letters
 - mounted to building w/ thru-bolted threaded rod




Reviewed for Code Compliance
Permitting and Inspections Department
Approved with Conditions

05/22/2018

This design is the exclusive property of **Sign Concepts, LLC**, and cannot be copied, exhibited, or shown to anyone outside of your organization without the prior consent of **Sign Concepts, LLC**. Copyright © 2018

1/2" threaded rod secured inside sign cabinet to aluminum angle structure & thru-bolted to inside of pump house using blocking to span studs

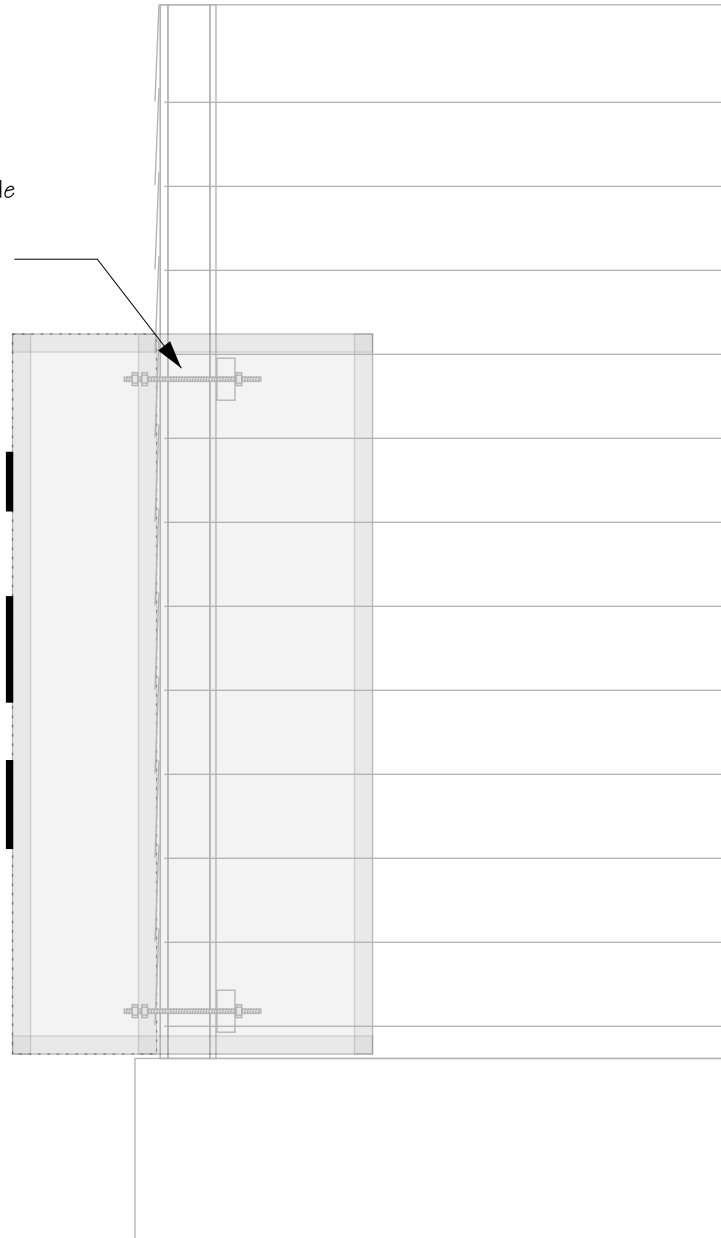

Date: 5/7/18	Scale:
Drawing #: 1c	Sales Rep: RN
Rev #: 1	Rev Date: 5/9/18
Appr'd by:	

Colson & Colson

- 1 - s/f 5' x 8' x 2 1/2" wall-mount sign w/ PVC routed letters
 - aluminum frame w/ 3mm alupanel substrate painted to match beige siding w/ stucco finish
 - 1/2" black PVC letters
 - mounted to building w/ thru-bolted threaded rod



Reviewed for Code Compliance
Permitting and Inspections Department
Approved with Conditions

05/22/2018

This design is the exclusive property of **Sign Concepts, LLC**, and cannot be copied, exhibited, or shown to anyone outside of your organization without the prior consent of **Sign Concepts, LLC**. Copyright © 2018