


SPRINKLER SYMBOL DESCRIPTION						
SYMBOL	SIZE	K/FAC	MAKE	PART#	RESPONSE	QTY
①	1/2"	5.6	TYCO	T70231	FAST RESP	125
②	1/2"	5.6	TYCO	T70231	QUICK RESPONSE	32
③	1/2"	5.6	TYCO	T70231	QUICK RESPONSE	13
④	1/2"	5.6	TYCO	T70231	QUICK RESPONSE	7
⑤	1/2"	5.6	TYCO	T70231	QUICK RESPONSE	16
⑥	1/2"	5.6	TYCO	T70231	QUICK RESPONSE	194

DATE	REV	DESCRIPTION
DEC 15 2016	0	ISSUED FOR APPROVAL

REVISION HISTORY	
DATE	REV DESCRIPTION
DEC 15 2016	0 ISSUED FOR APPROVAL

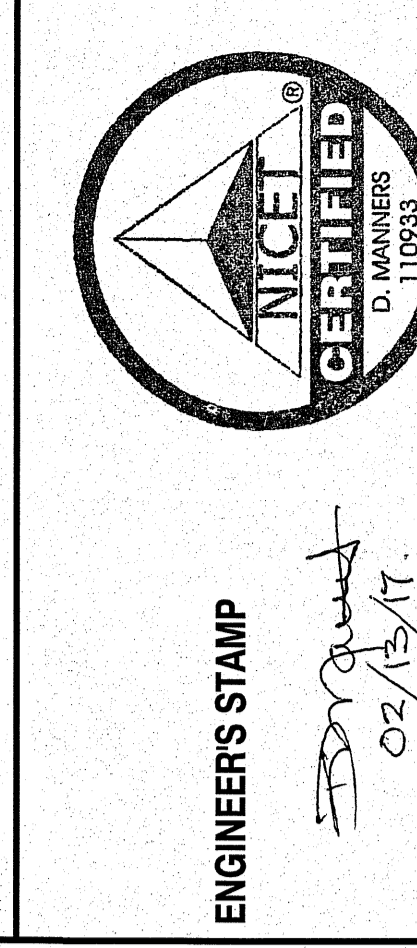

EDGE
 FIRE PROTECTION
 FRONTLINE DEFENSE

PROJECT NAME:
 PORTLAND RETIREMENT RESIDENCE
 802 OCEAN AVE.
 PORTLAND MAINE 04103

SHEET TITLE:
 FIRE SPRINKLER PLAN
 2nd FLOOR CENTER & WEST

DRAWN BY:
 D.S.
 DATE:
 DEC 14 2016
 SCALE:
 AS SHOWN

JOB NUMBER:
 MEC-16-001
 SHEET NUMBER:
 FP 4 OF 9

