

QUERCUS RUBRA  
(RED OAK) - 3" CALIPER

(1) PINUS STROBUS | WHITE PINE  
6 FT. 8 FT. 10 FT. HEIGHTS AS NOTED


(8) AMELANCHIER CANADENSIS |  
SERVICE BERRY - 3 FT. - 10 FT. CLUMP

← PROPOSED TREELINE

↑ SELECTIVE  
TREE SAVE

**LEGEND**

EXISTING	DESCRIPTION	PROPOSED
---	BOUNDARY LINE/R.O.W.	---
---	ABUTTER LINE/R.O.W.	---
---	SEIBACK	---
---	EASEMENT	---
---	CENTERLINE	---
---	ZONE LINE	---
---	BUILDING	---
---	WETLANDS	---
---	EDGE WETLAND	---
---	EDGE PAVEMENT	---
---	PAVEMENT PAINT	---
---	TRAILS	---
---	CURBLINE	---
---	---122--- ---120---	---
	CONTOURS	

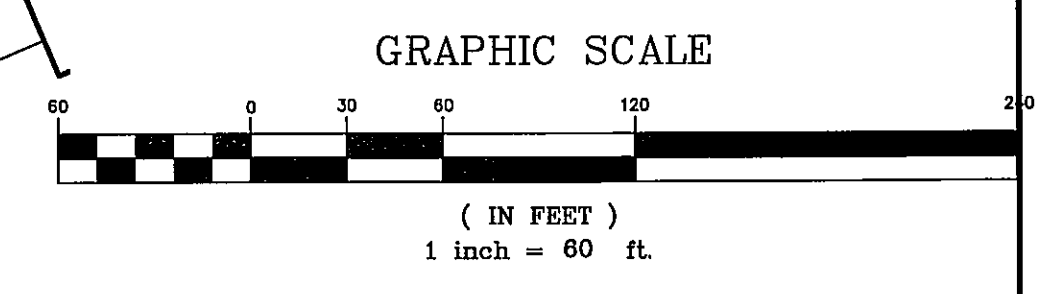

**SEBAGO**  
TECHNICALS  
WWW.SEBAGOTECHNICALS.COM  
75 Park Road, Suite B  
South Portland, ME 04106  
Tel: 207-203-2100

OVERALL SITE PLAN / LANDSCAPE BUFFER  
OF:  
CASO HEIGHTS  
OCEAN AVENUE  
PORTLAND, MAINE  
FOR:  
RIDGE DEVELOPMENT, LLC  
P.O. BOX 535  
BOXTON, MAINE 04993

DATE	SCALE
03-24-14	1" = 60'
SHEET 1 OF 1	

THIS PLAN SHALL NOT BE MODIFIED WITHOUT WRITTEN PERMISSION FROM SEBAGO TECHNICALS, INC. ANY ALTERATIONS, AUTHORIZED OR OTHERWISE SHALL BE AT THE USER'S SOLE RISK AND WITHOUT LIABILITY TO SEBAGO TECHNICALS, INC.

PROJECT NO.	FIELD BOOK	DESIGN	CHKD	DRAWN
13450				
			WTC	MAL
			WTC	MAL

13450B.dwg, TAB: SITE-20