

FIRST FLOOR  
SCALE: 1/16" = 1'-0"

lenity  
architecture


3150 Kettle Court SE, Salem, Oregon 97301  
P 503 399 1090 F 503 399 0565 W lenityarchitecture.com

# Portland Retirement Residence

Portland, ME

HAWTHORN  
RETIREMENT GROUP

9310 NE Vancouver Mall Dr., Suite 200  
Vancouver, WA 98662-8210  
(360) 213-1550 Fax (360) 213-1540

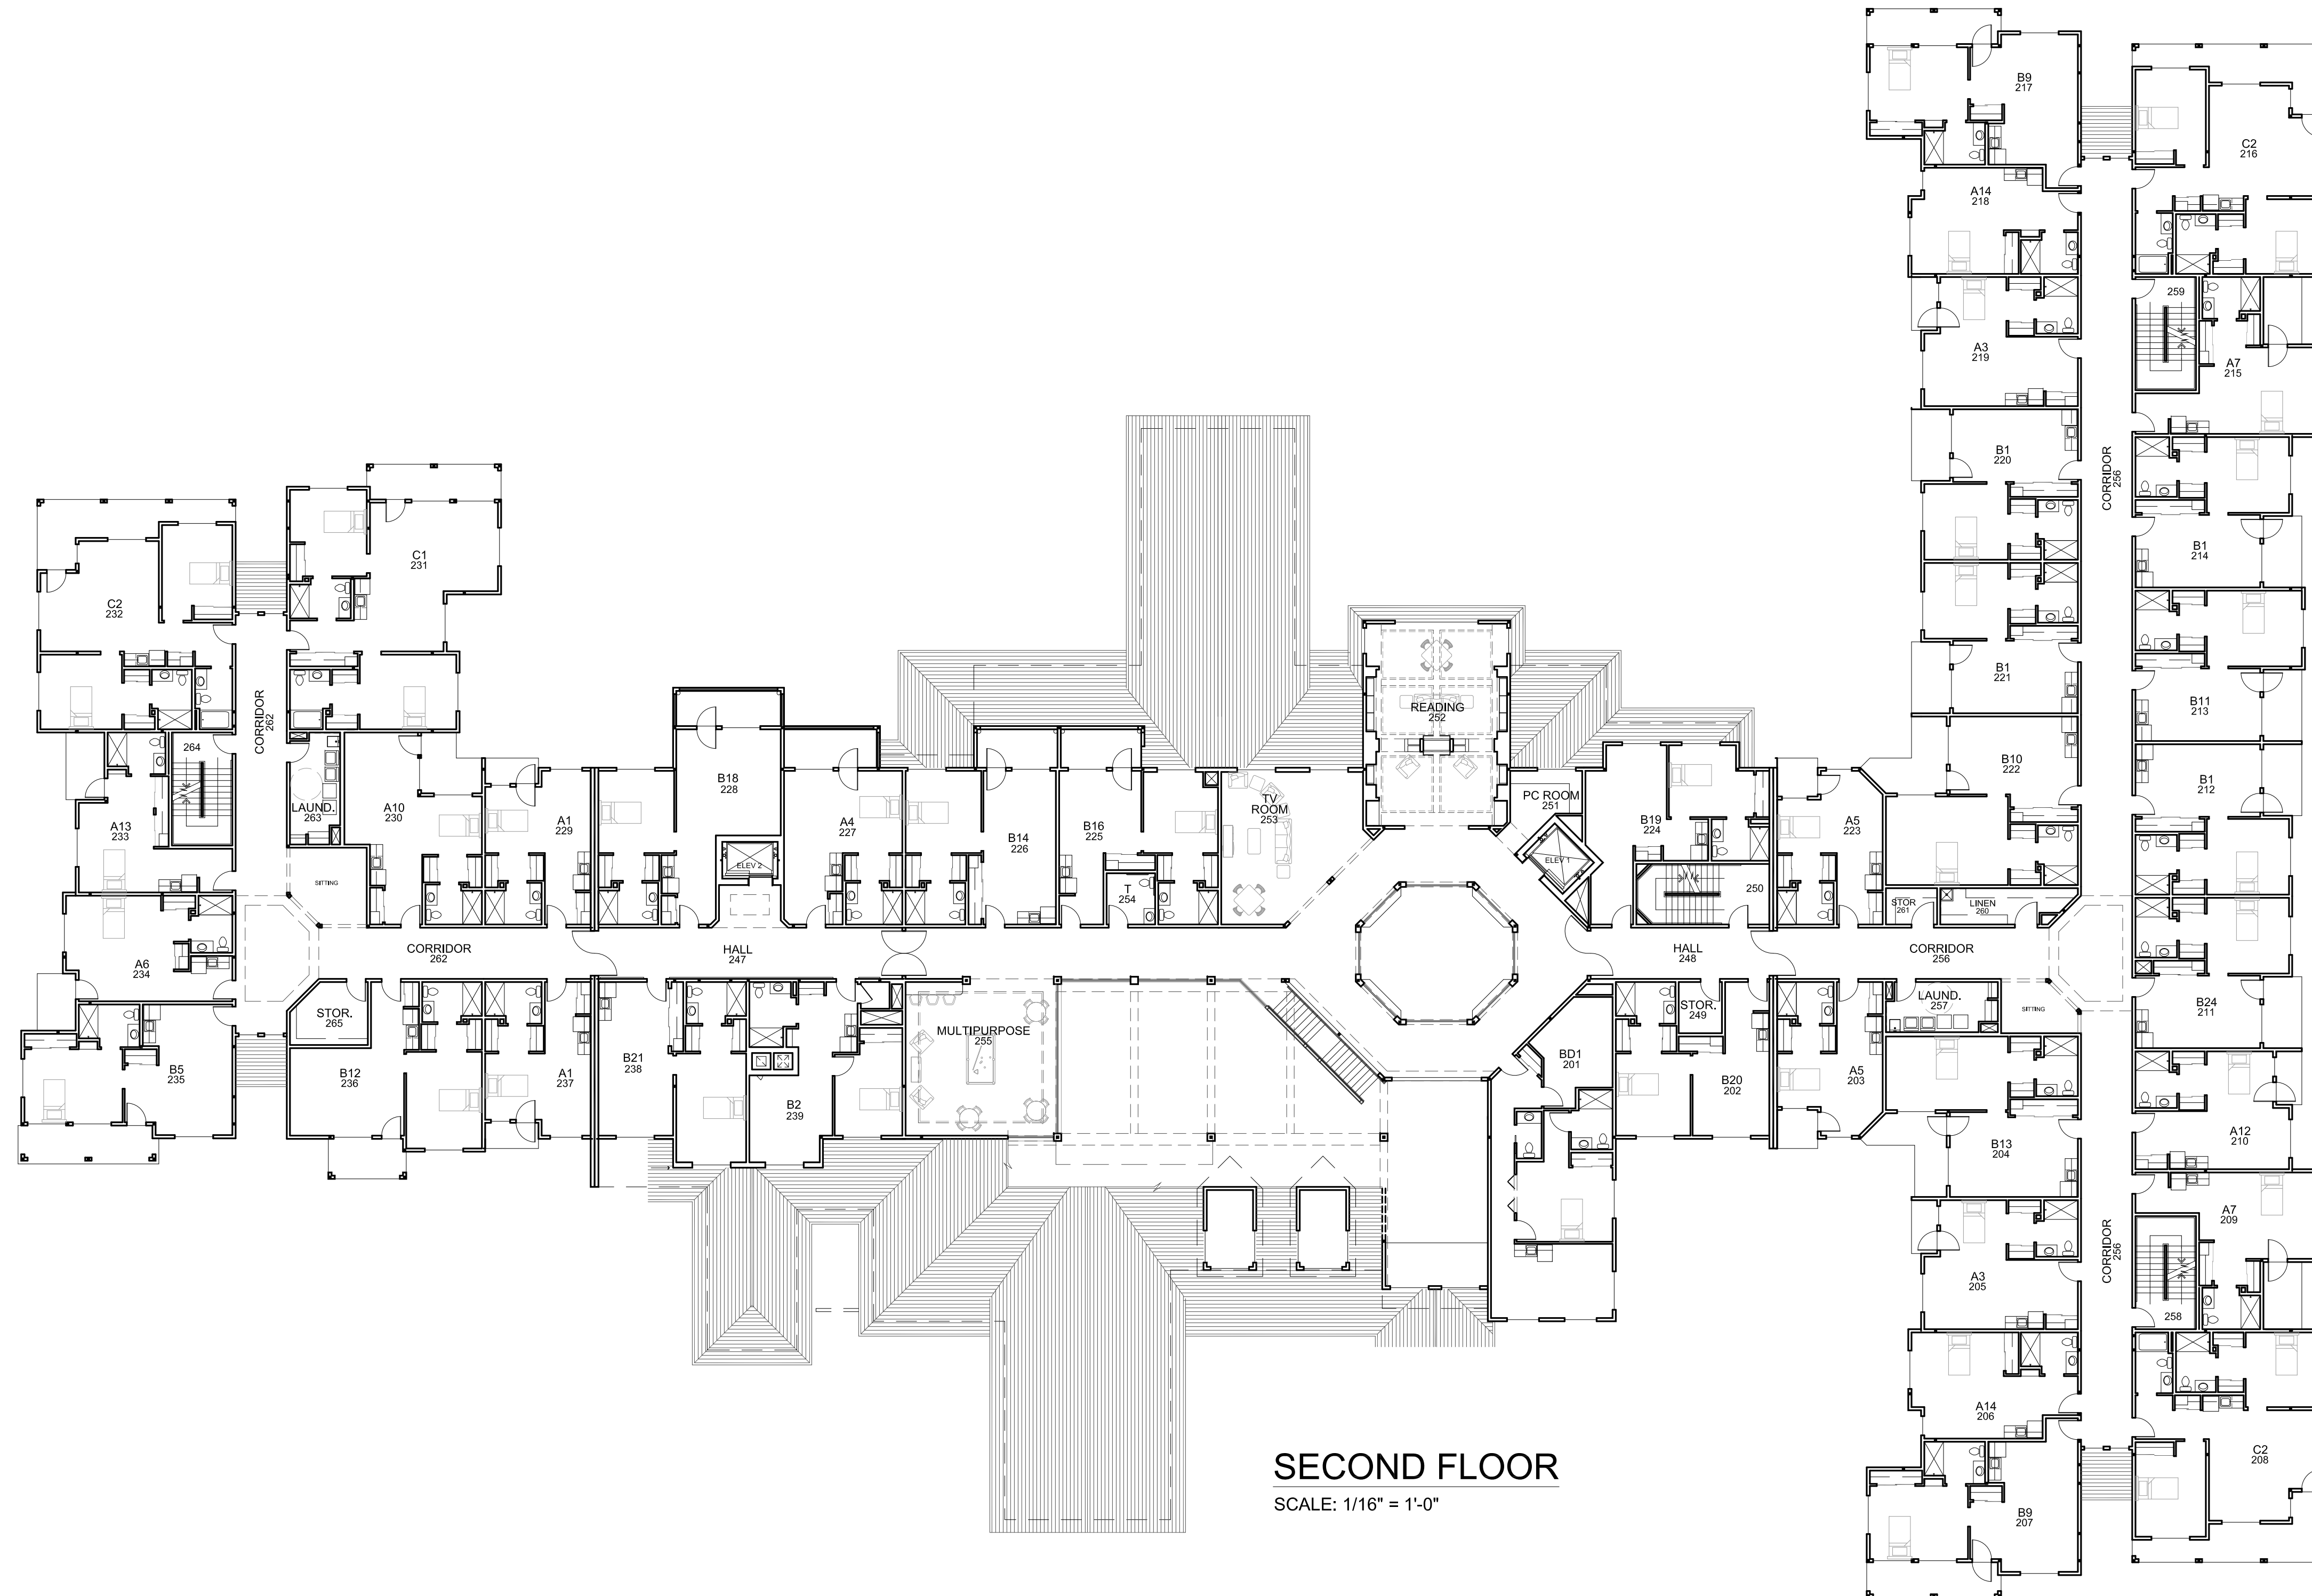

SECOND FLOOR  
SCALE: 1/16" = 1'-0"

lenity  
architecture


3150 Kettle Court SE, Salem, Oregon 97301  
P 503 399 1090 F 503 399 0565 W lenityarchitecture.com

# Portland Retirement Residence

Portland, ME

HAWTHORN  
RETIREMENT GROUP

9310 NE Vancouver Mall Dr., Suite 200  
Vancouver, WA 98662-8210  
(360) 213-1550 Fax (360) 213-1540

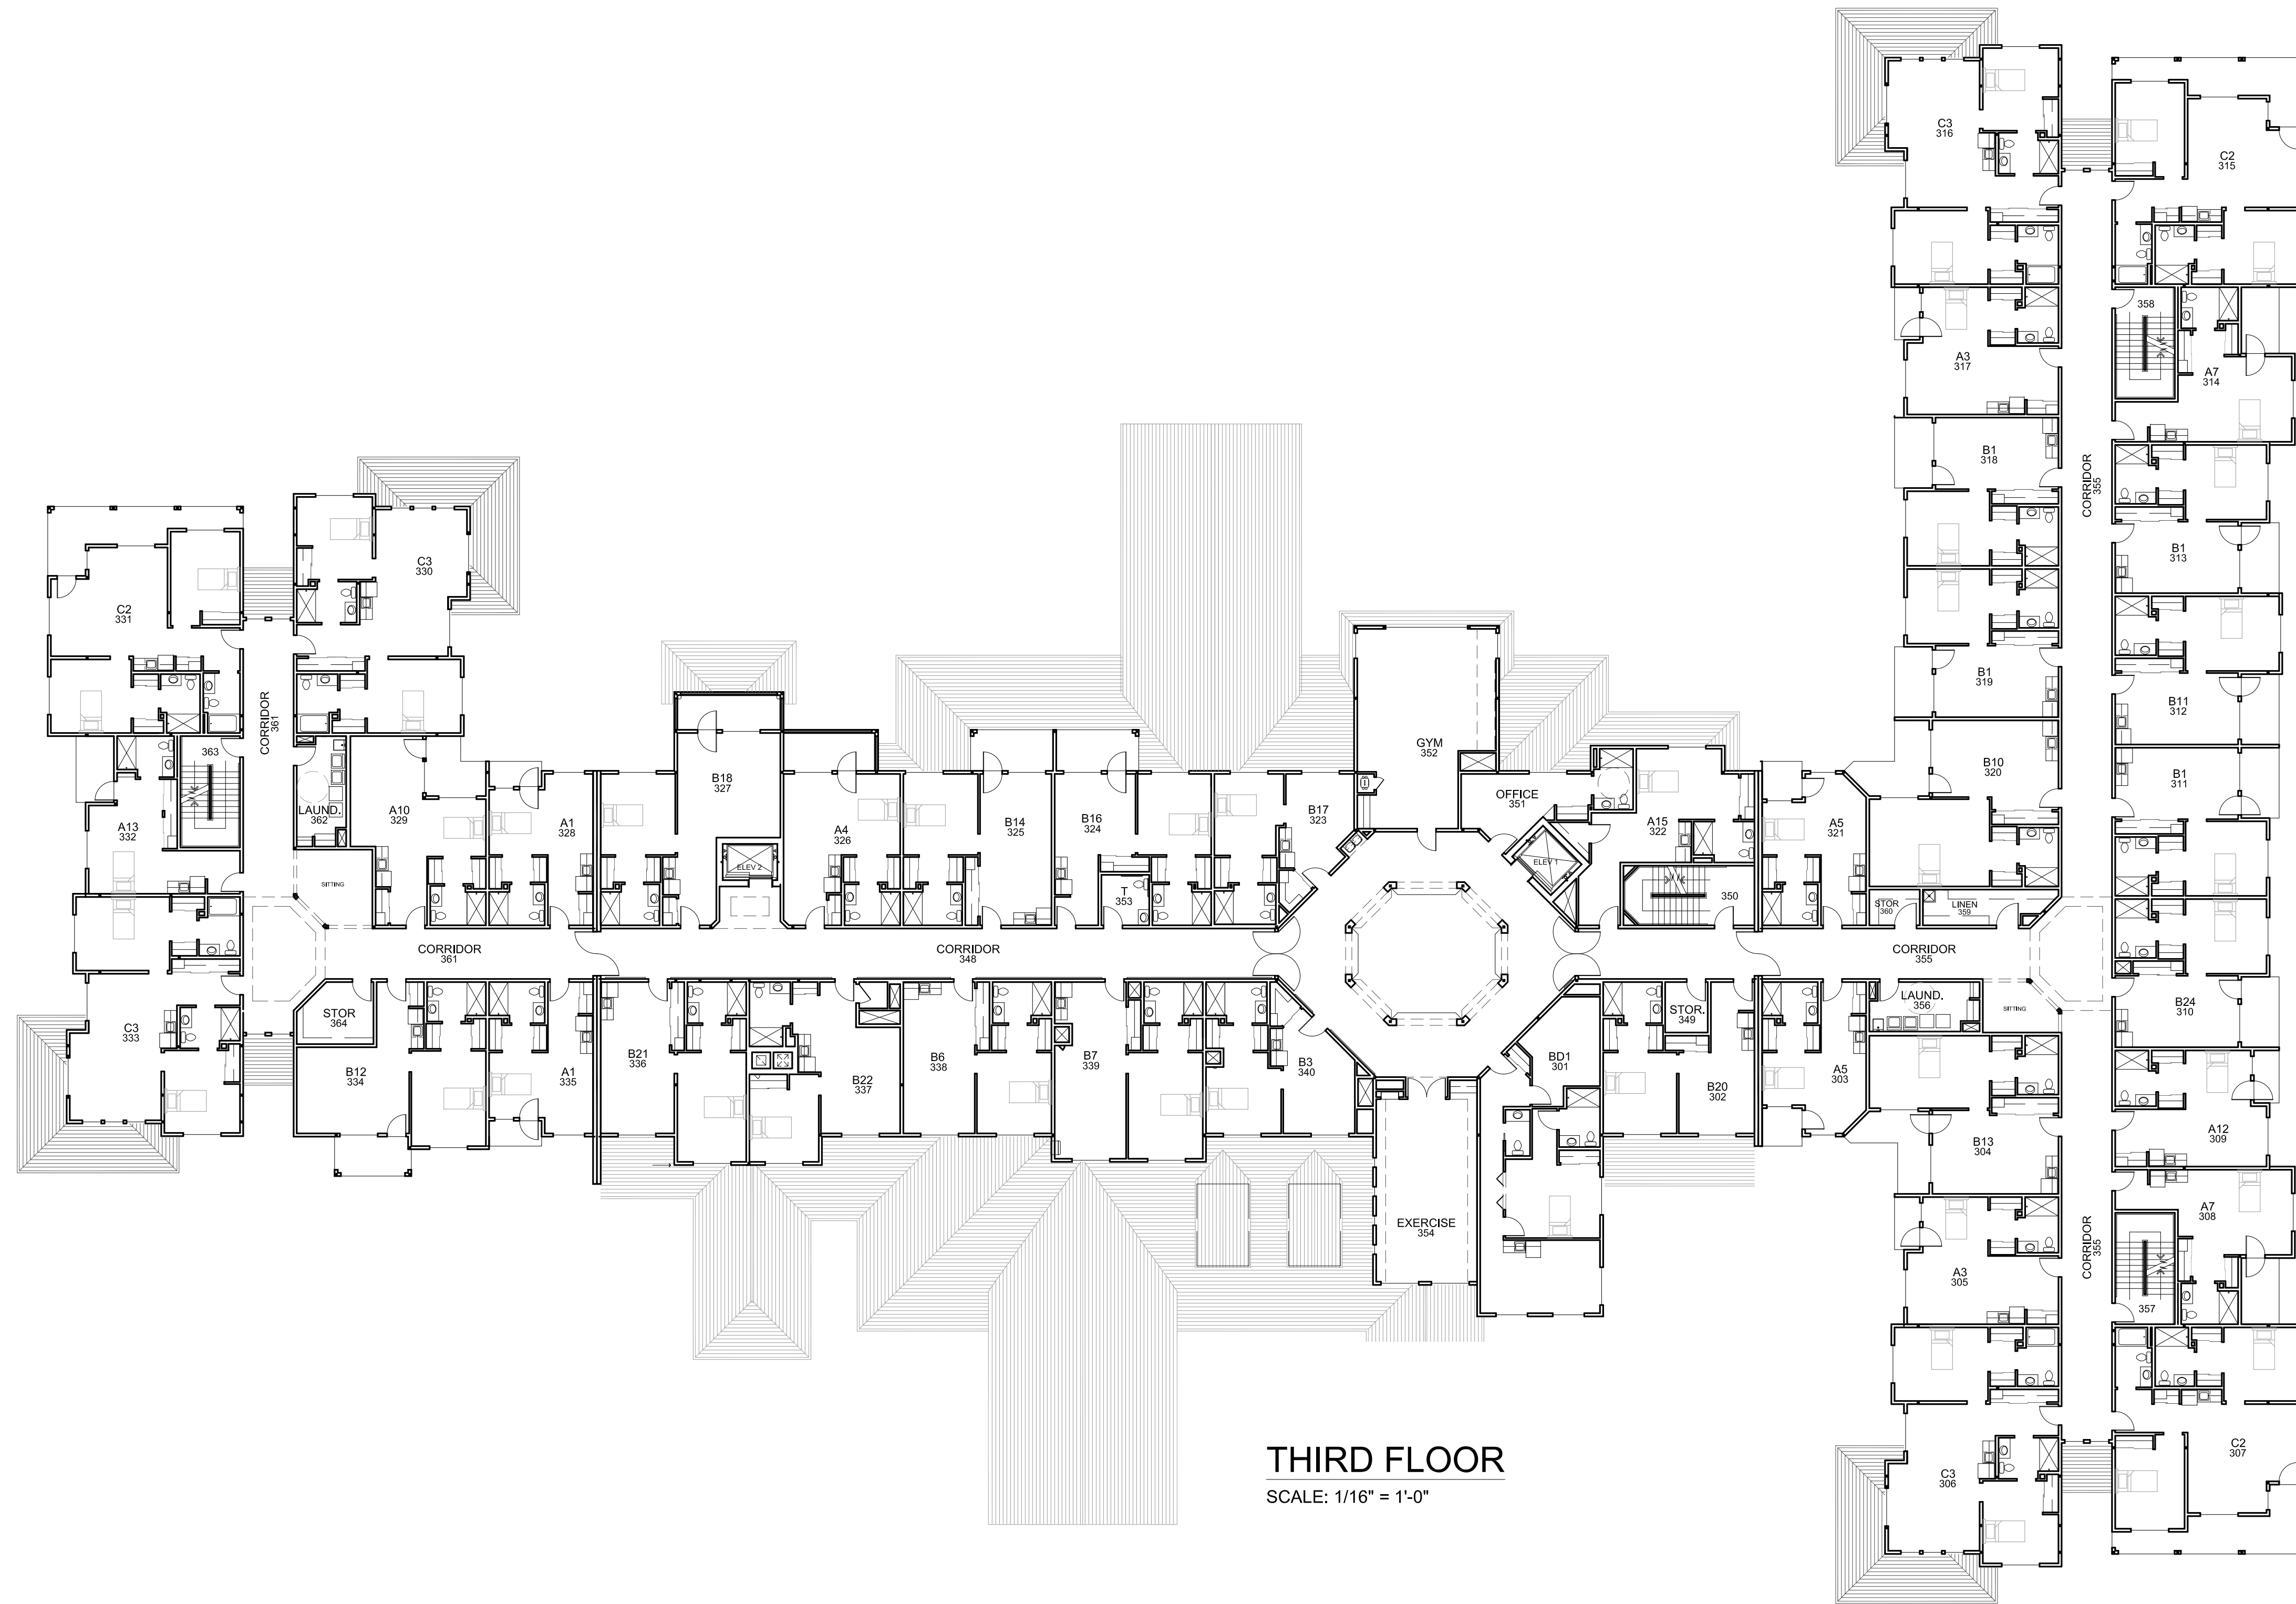

THIRD FLOOR  
SCALE: 1/16" = 1'-0"

lenity  
architecture


3150 Kettle Court SE, Salem, Oregon 97301  
P 503 399 1090 F 503 399 0565 W lenityarchitecture.com

# Portland Retirement Residence

Portland, ME

HAWTHORN  
RETIREMENT GROUP

9310 NE Vancouver Mall Dr., Suite 200  
Vancouver, WA 98662-8210  
(360) 213-1550 Fax (360) 213-1540

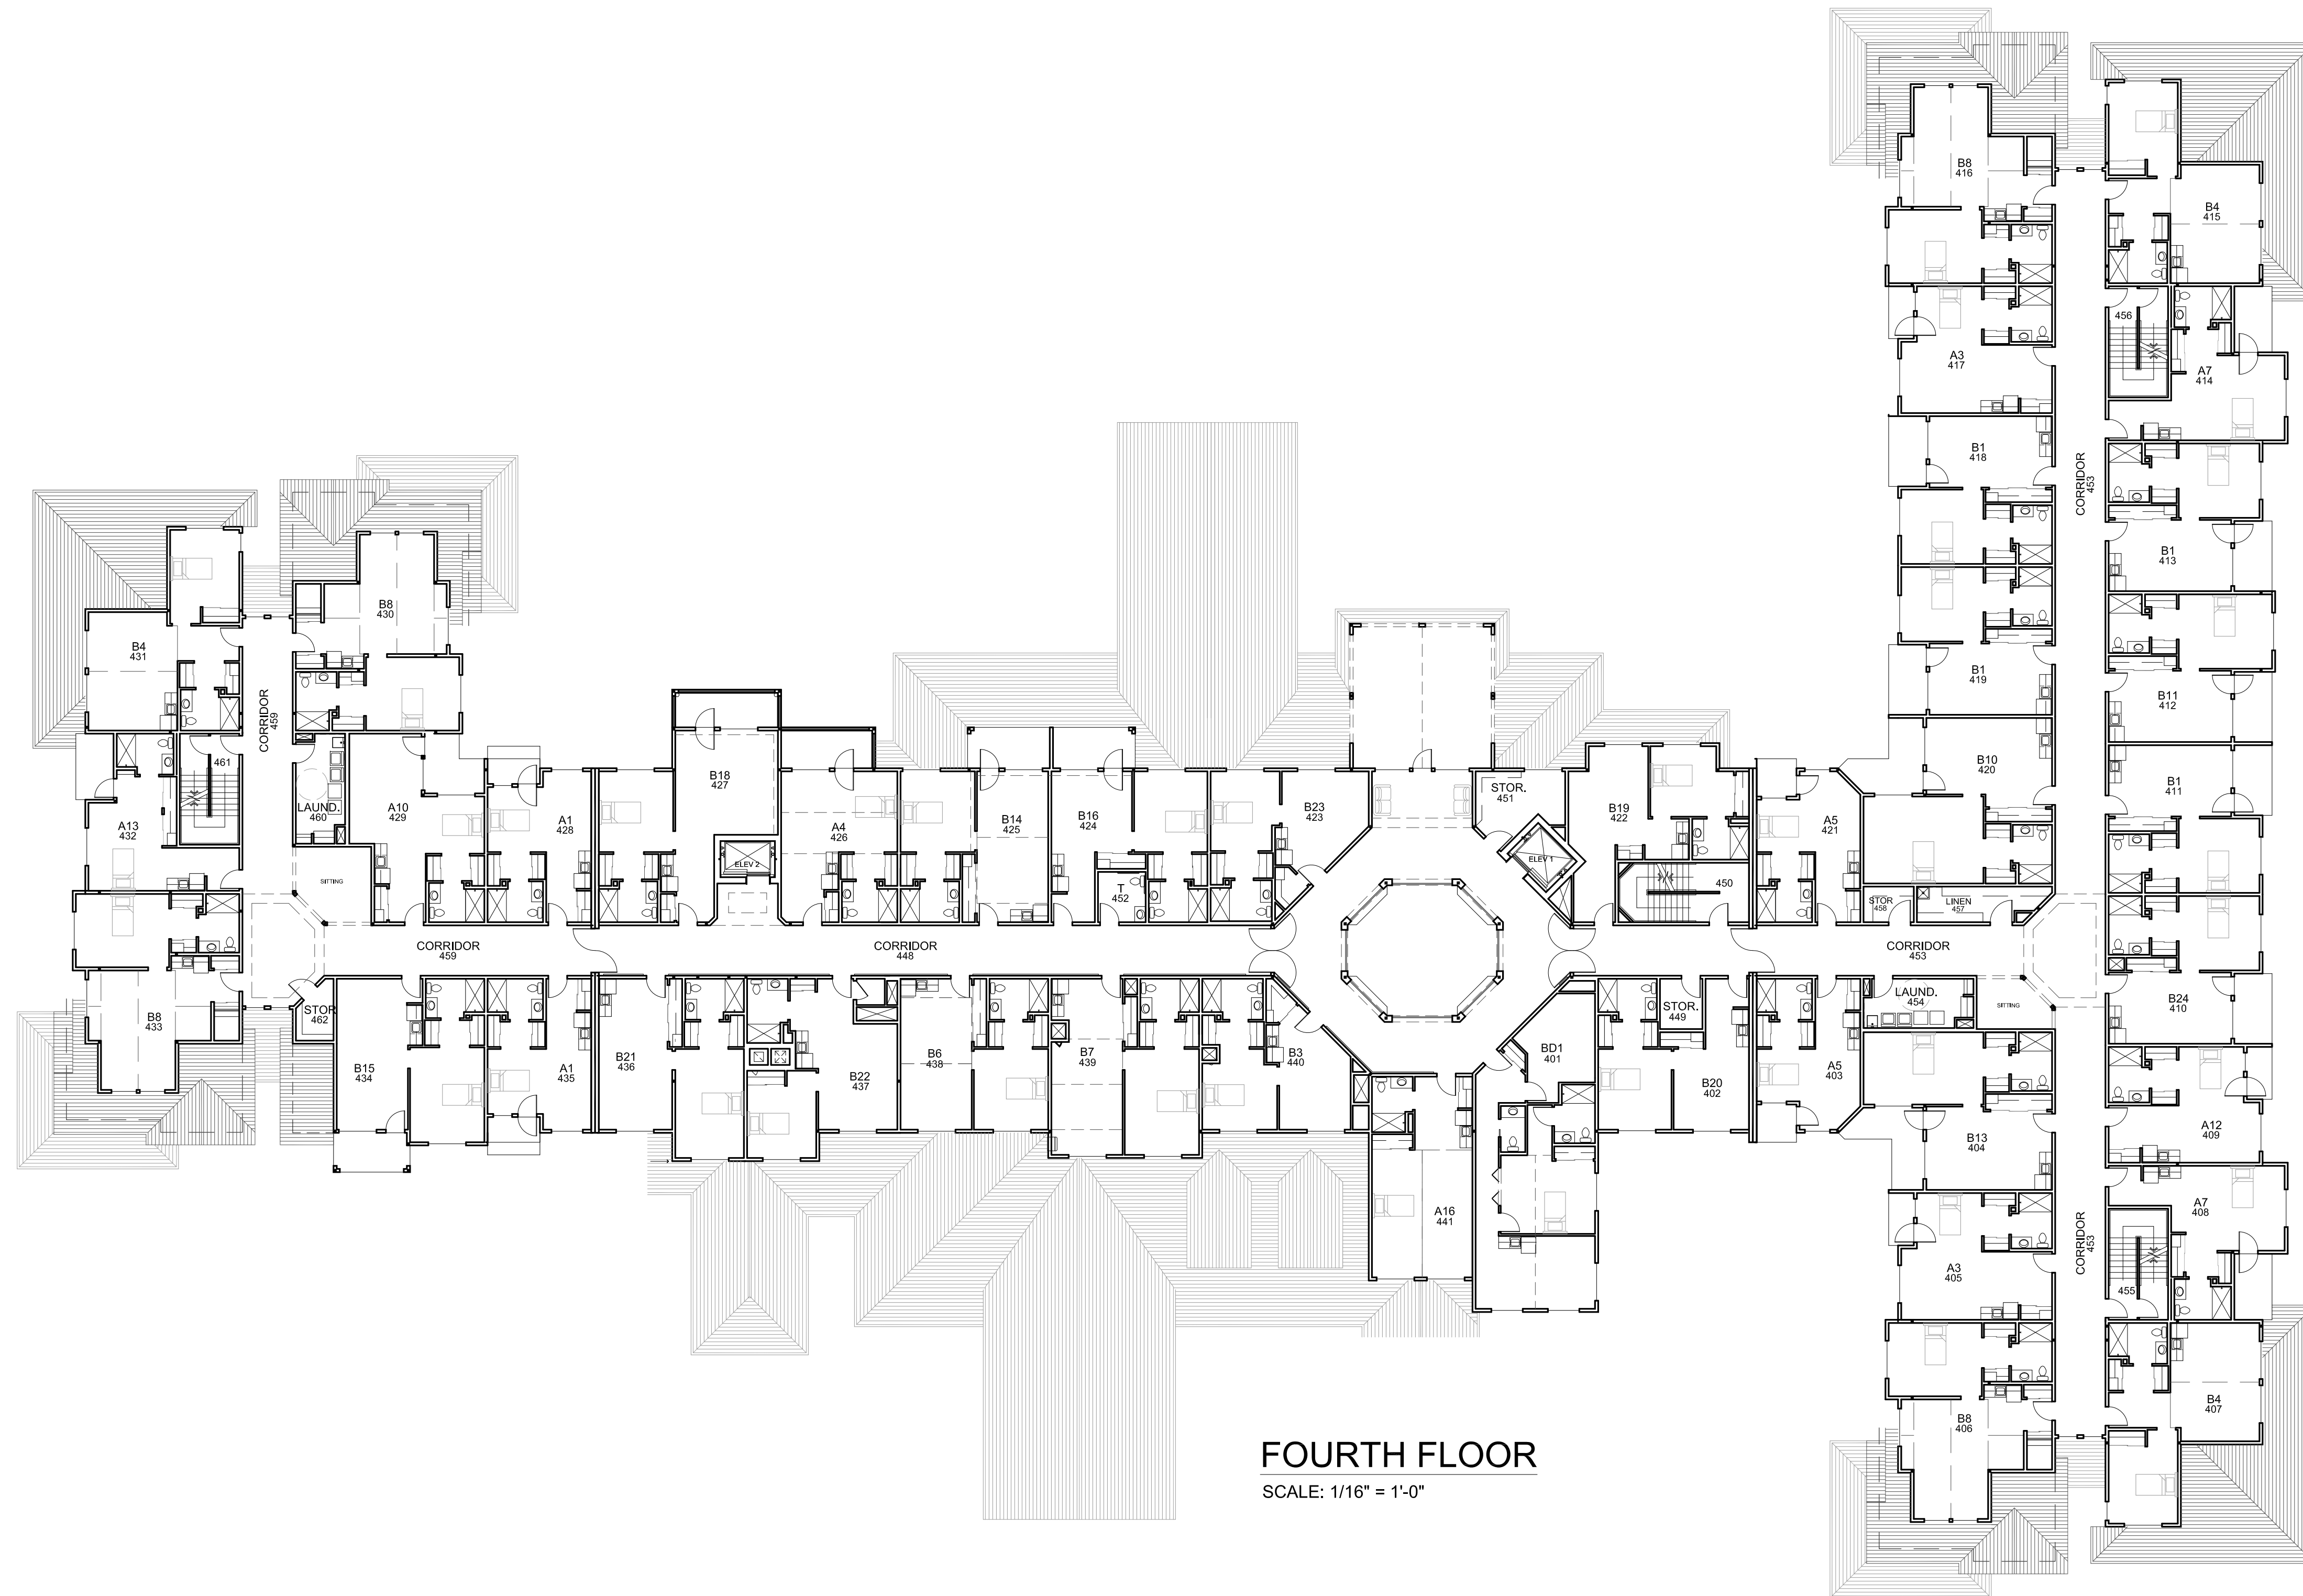

FOURTH FLOOR  
SCALE: 1/16" = 1'-0"

lenity  
architecture

3150 Kettle Court SE, Salem, Oregon 97301  
P 503 399 1090 F 503 399 0565 W lenityarchitecture.com

# Portland Retirement Residence

Portland, ME

HAWTHORN  
RETIREMENT GROUP

9310 NE Vancouver Mall Dr., Suite 200  
Vancouver, WA 98662-8210  
(360) 213-1550 Fax (360) 213-1540