


LEGEND

	WATERSHED BOUNDARY
	TIME OF CONCENTRATION
	REACH
	WATERSHED LABEL
	REACH
	DETENTION POND
	SOILS BOUNDARY

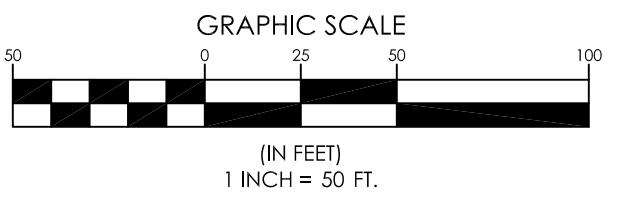

DESIGNED	CHECKED
PDO	RAM
A RAM 9-17-15 PLAN SUBMISSION TO CITY OF PORTLAND	
REVI BY:	DATE:
STATUS: THIS PLAN SHALL NOT BE MODIFIED WITHOUT WRITTEN PERMISSION FROM SEBAGO TECHNICS, INC. ANY ALTERATIONS AUTHORIZED OR OTHERWISE, SHALL BE AT THE USER'S SOLE RISK AND WITHOUT LIABILITY TO SEBAGO TECHNICS, INC.	

SEBAGO
TECHNICS

WWW.SEBAGO-TECHNICS.COM
250 Goddard Rd.
Suite B
Levens, ME 04240
Tel: 207-783-5656

POST DEVELOPMENT WATERSHED PLAN
OF:
PORTLAND RETIREMENT RESIDENCE
802 OCEAN AVENUE
PORTLAND, ME

FOR:
HAWTHORN RETIREMENT GROUP
9310 NE VANCOUVER MALL DR., STE200
VANCOUVER, WA 98662-8210

PROJECT NO.	SCALE
14432	1" = 50'

PLS OR PE

NOT FOR CONSTRUCTION

PROGRESS PRINT