


L STAUB  
BARANTES  
231  
A LOT 002

Statistics						
Description	Symbol	Avg	Max	Min	Max/Min	Avg/Min
Parking Area	+	1.7 fc	4.3 fc	0.4 fc	10.8:1	4.3:1
Property Line	+	0.0 fc	0.1 fc	0.0 fc	-	-

SEE A1.1 FOR ADDITIONAL REQUIREMENTS.

SEE E2.1 FOR LIGHT FIXTURE SPECIFICATIONS.

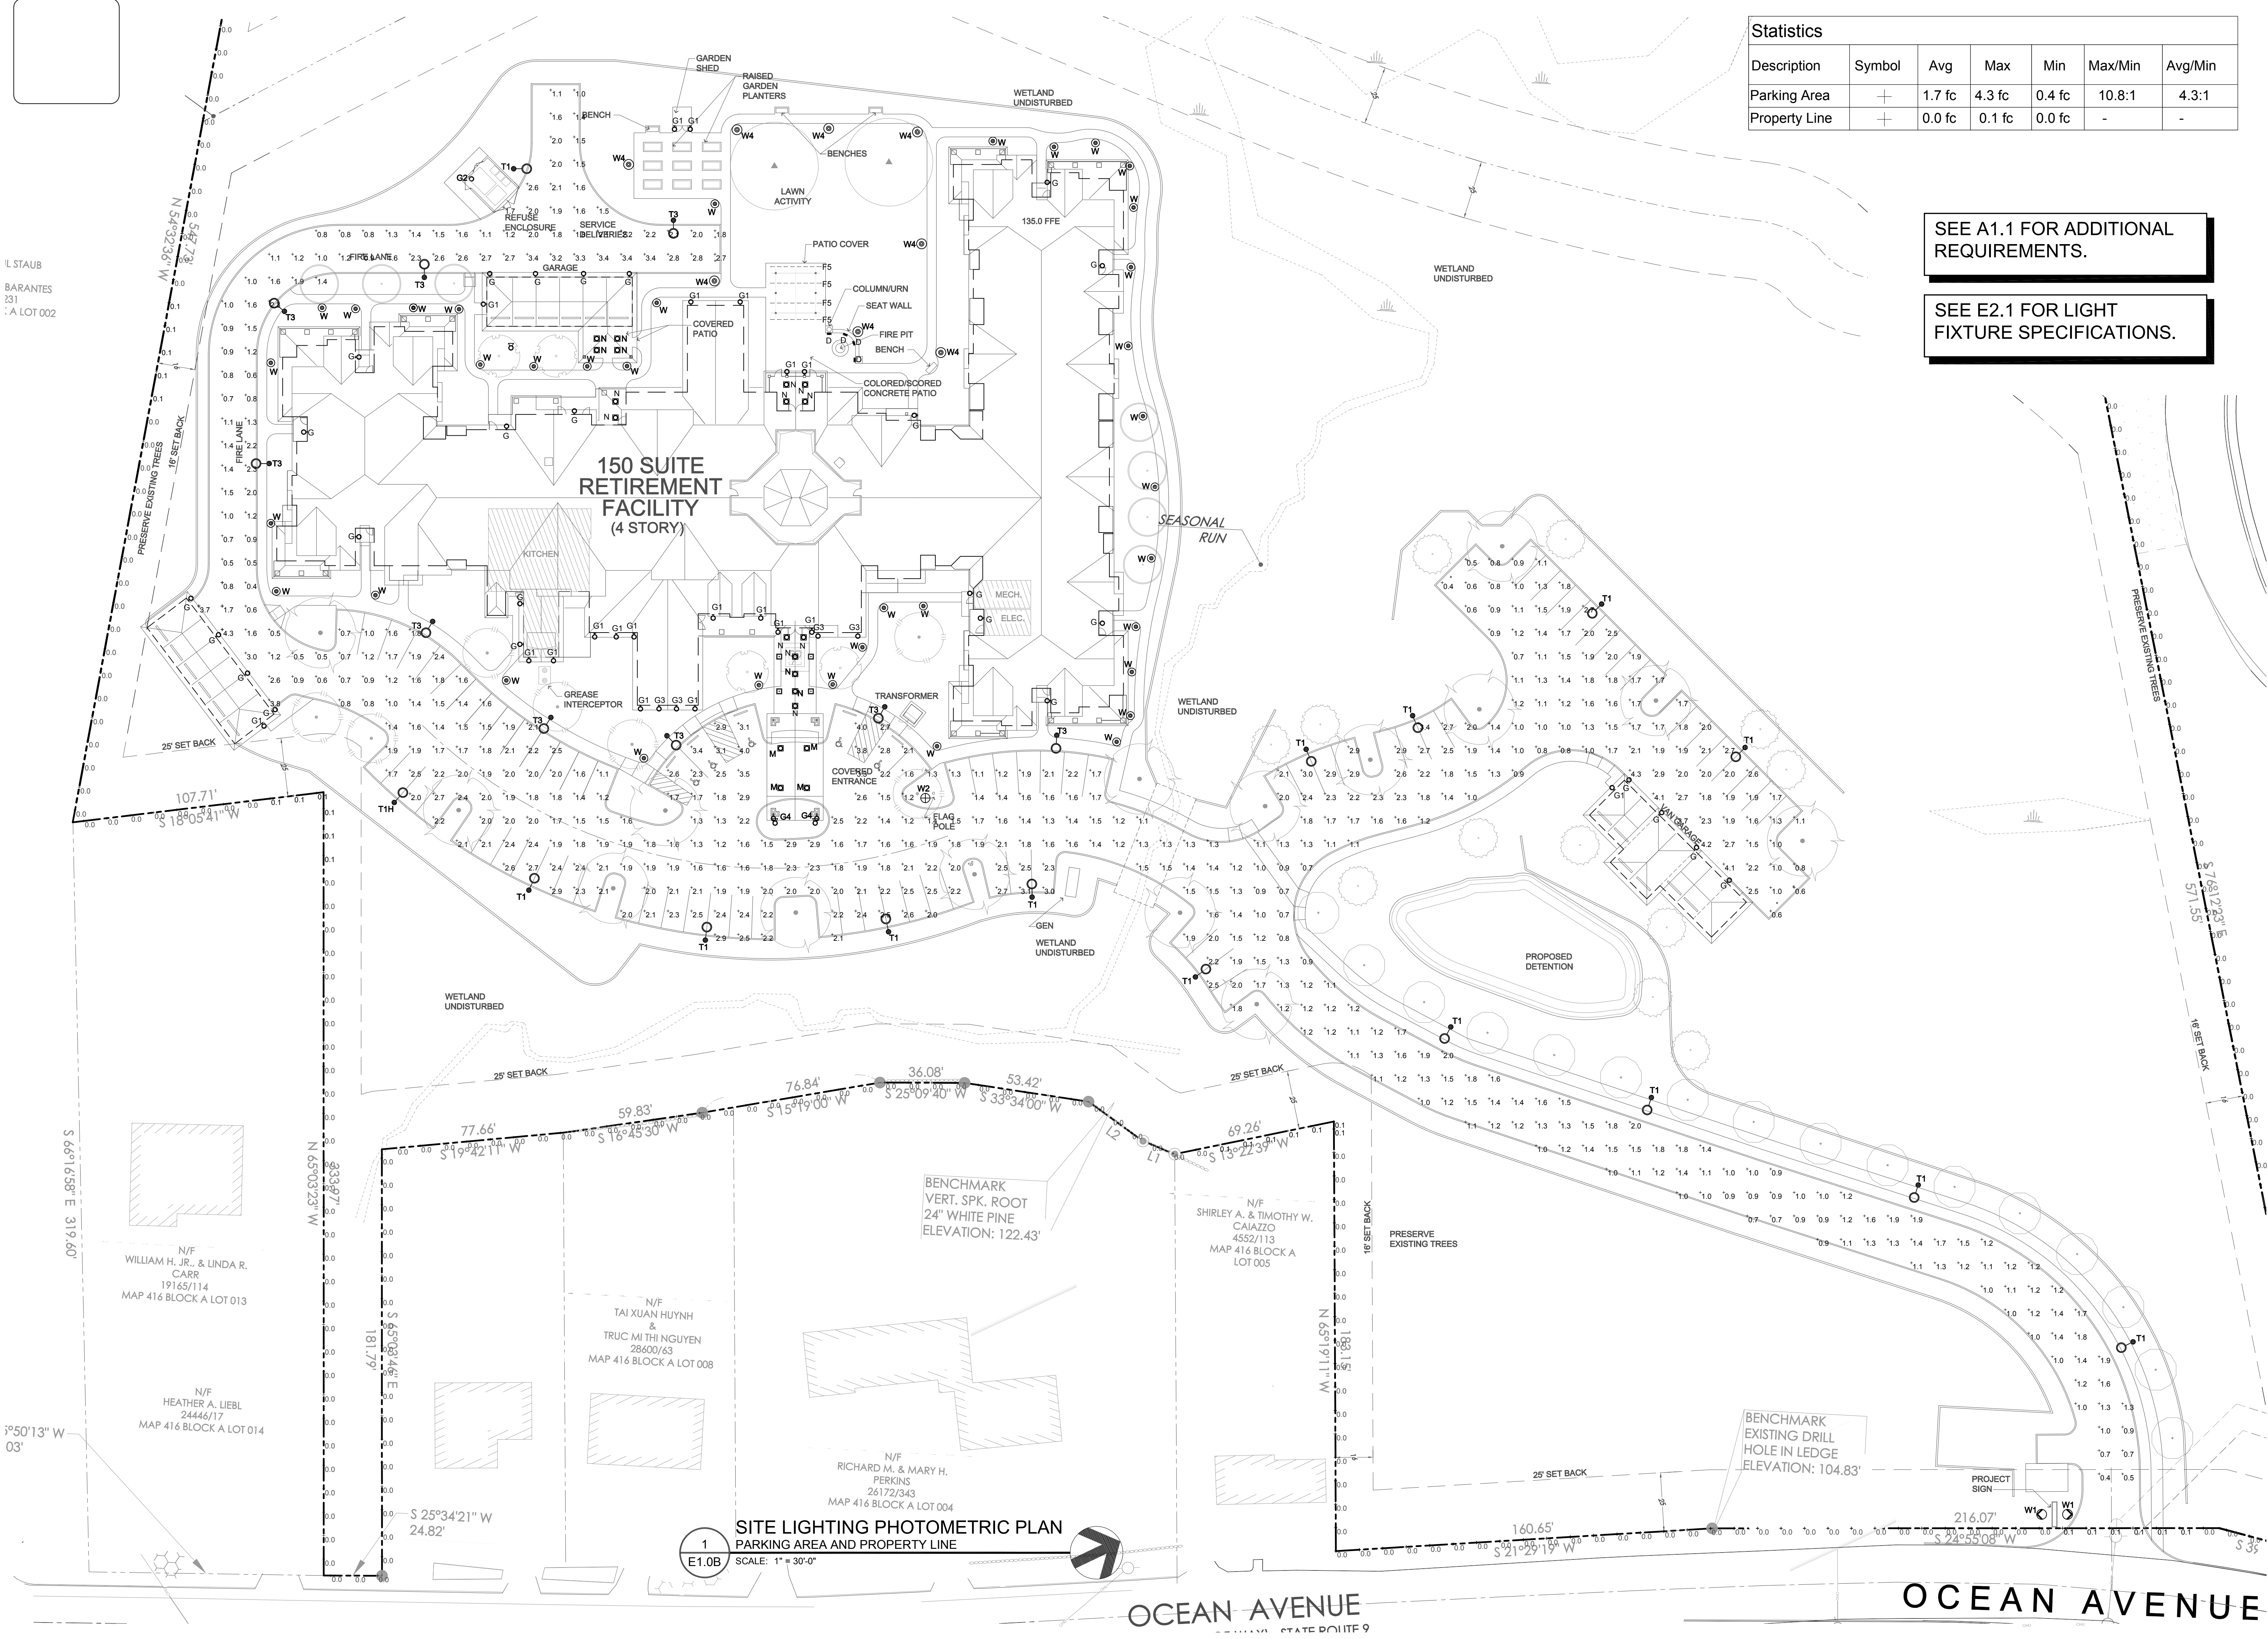

**lenity**  
architecture

3150 Kettle Court SE, Salem, Oregon 97301  
503.399.1950 #503.399.0565  
Wlenityarchitecture.com

COLSON AND COLSON  
GENERAL CONTRACTOR, INC.  
2280 MACGILCHRIST STREET SE, SUITE 200  
SALEM, OREGON, 97302  
PHONE (503) 686-7401

PORTLAND  
RETIREMENT RESIDENCE  
802 OCEAN AVE., PORTLAND, MAINE 04103

SITE LIGHTING  
PHOTOMETRIC PLAN  
PARKING/PL

DATE  
8/28/2015

REVISED DATE

SHEET

E1.0B

1  
E1.0B  
SCALE: 1" = 30'-0"

OCEAN AVENUE  
STATE ROUTE 9