

EL 22'-6 5/8"
Roof: Peak


EL 17'-11 7/16"
Height: Building

EL 12'-6 1/4"
Attic: Finish Floor

EL 0'-0"
Ground Floor: Concrete

EL 13'-4 3/16"
Roof: Eave

1 Elevation: East
A2.2 Scale: 1/8" : 1'

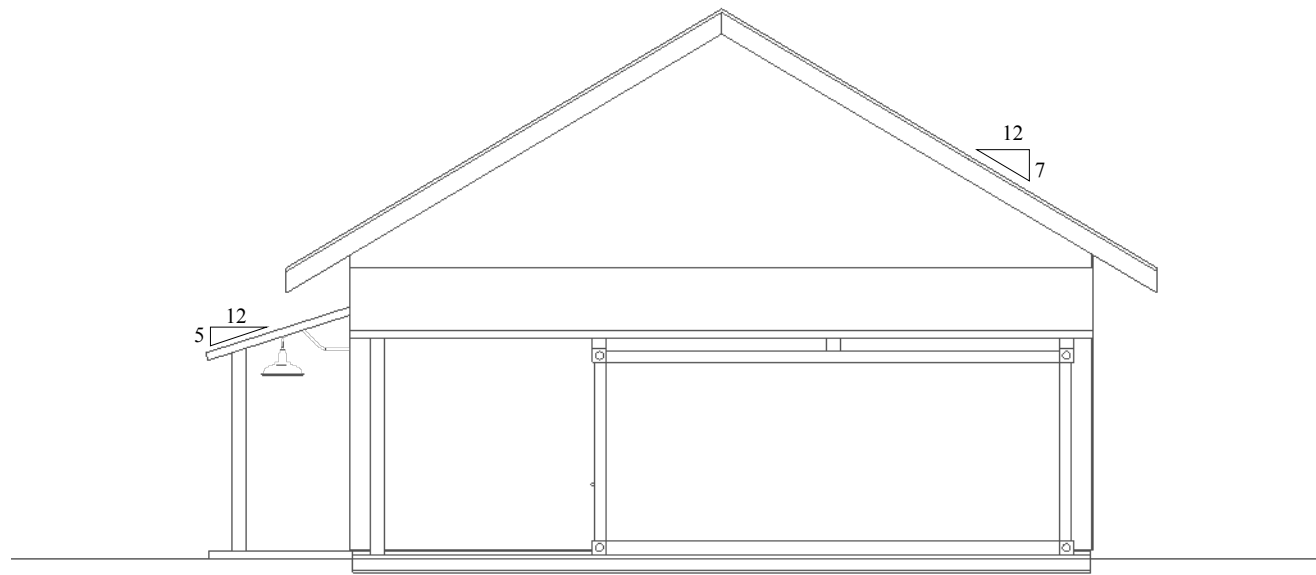

20' Shipping Container

2 Elevation: West
A2.2 Scale: 1/8" : 1'

REVISIONS		REMARKS
MM/DD/YY	INITIAL DRAWINGS	BUILDING HEIGHT CORRECTION
1	03/14/13	INITIAL DRAWINGS
2	05/15/13	BUILDING HEIGHT CORRECTION
3		...
4		...
5		...

PROPOSED GARAGE
760 OCEAN AVE

PROPOSED EXTERIOR ELEVATION
EAST AND WEST