


EL 22'-6 5/8"
Roof: Peak


EL 17'-11 7/16"
Height: Building

EL 12'-6 1/4"
Attic: Finish Floor

EL 0'-0"
Ground Floor: Concrete

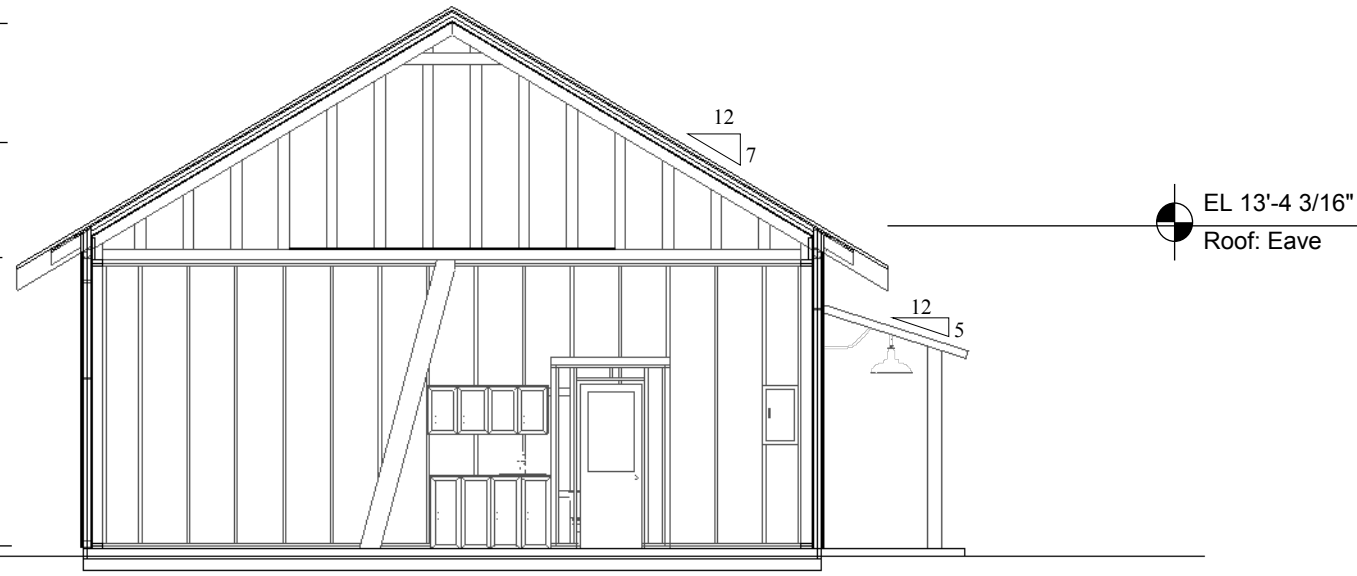

1 Building Section: East to West
A6.1 Scale: 1/8" : 1'

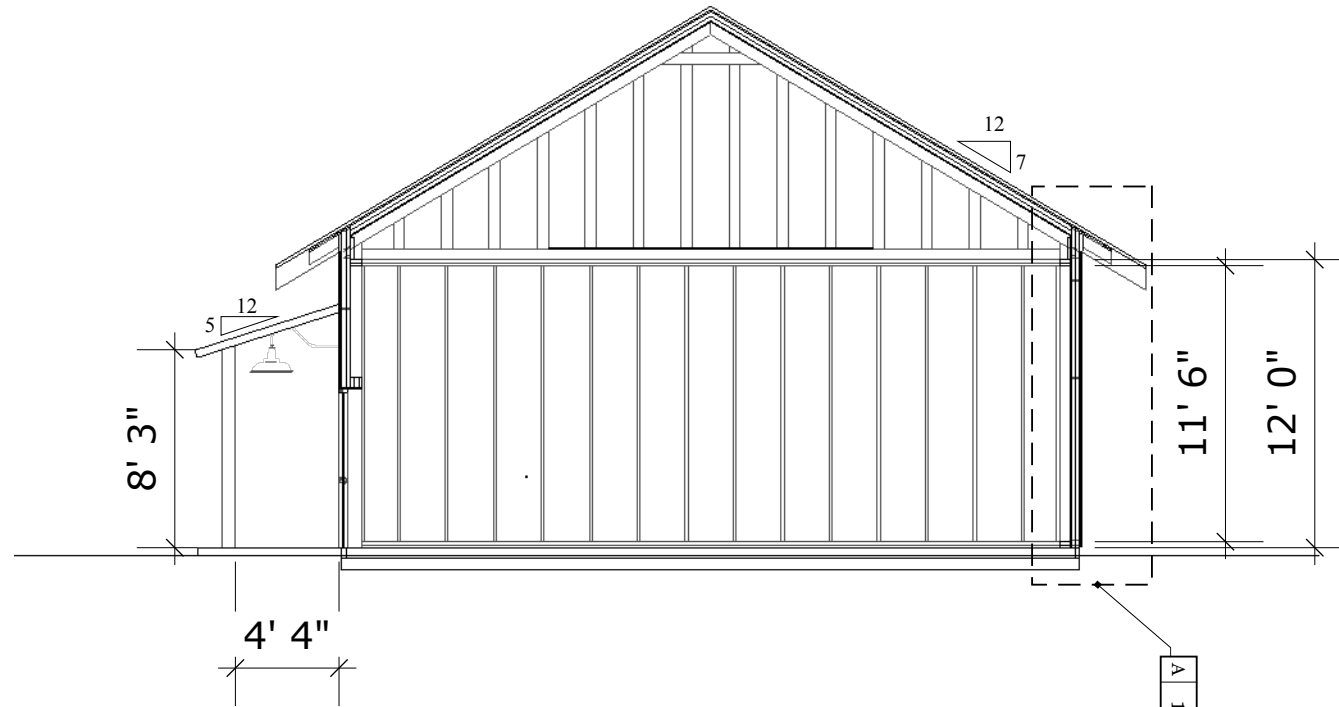

2 Building Section: West to East
A6.1 Scale: 1/8" : 1'

REVISIONS		REMARKS
MM/DD/YY	INITIAL DRAWINGS	
03/14/13		INITIAL DRAWINGS
05/15/13		BUILDING HEIGHT CORRECTION
		...
		...
		...

PROPOSED GARAGE
760 OCEAN AVE

BUILDING SECTION
EAST AND WEST