


**TYPICAL DRIVEWAY CROSS SECTION**  
NOT TO SCALE

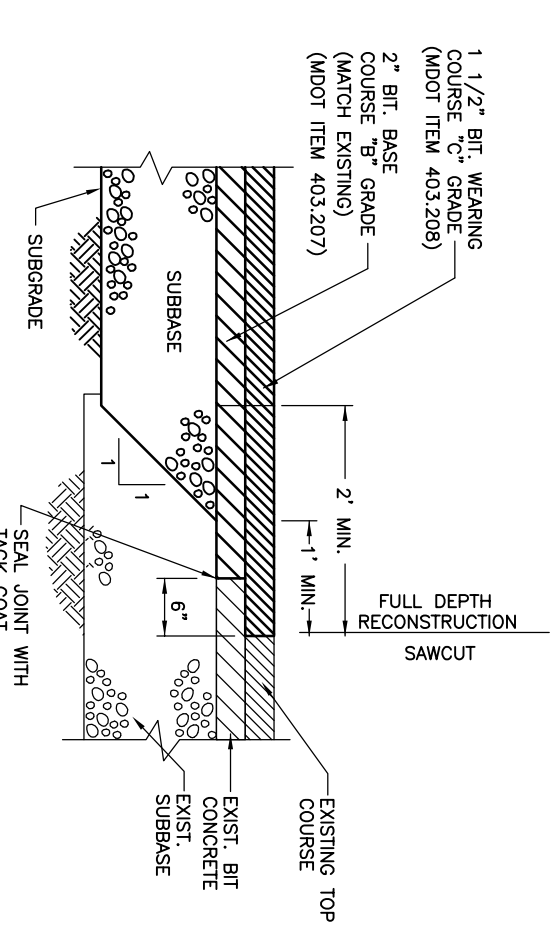

**SAWCUT & PAVEMENT MATCH DETAIL**  
N.T.S.

**THIS PLAN IS FOR REVIEW PURPOSES ONLY AND IS NOT INTENDED FOR CONSTRUCTION OR RECORDING**

Revised	By	Date	Change

PROJECT NUMBER: 33471  
 ACO FILE: 33471-PROFILE.DWG  
 SCALE: 1" = 20'  
 DATE: MAY 1, 2013

**DRIVEWAY PROFILE PLAN**

Project Name:  
**SINGLE FAMILY RESIDENCE**  
 760 OCEAN AVE, PORTLAND, MAINE 04103

Client/Owner:  
**SONIA BARRANTES & JACOB STAUB**  
 760 OCEAN AVE, PORTLAND, MAINE 04103

**NCS**  
 Northeast Civil Solutions  
 SURVEYING ENGINEERING LAND PLANNING INCORPORATED  
 153 US ROUTE 1, SCARBOROUGH, MAINE 04074  
 Tel: 207.883.1000 Fax: 207.883.1100  
 Email: info@northeastcivilsolutions.com