


**DECK DETAIL**  
SCALE: 1/2" = 1'-0"

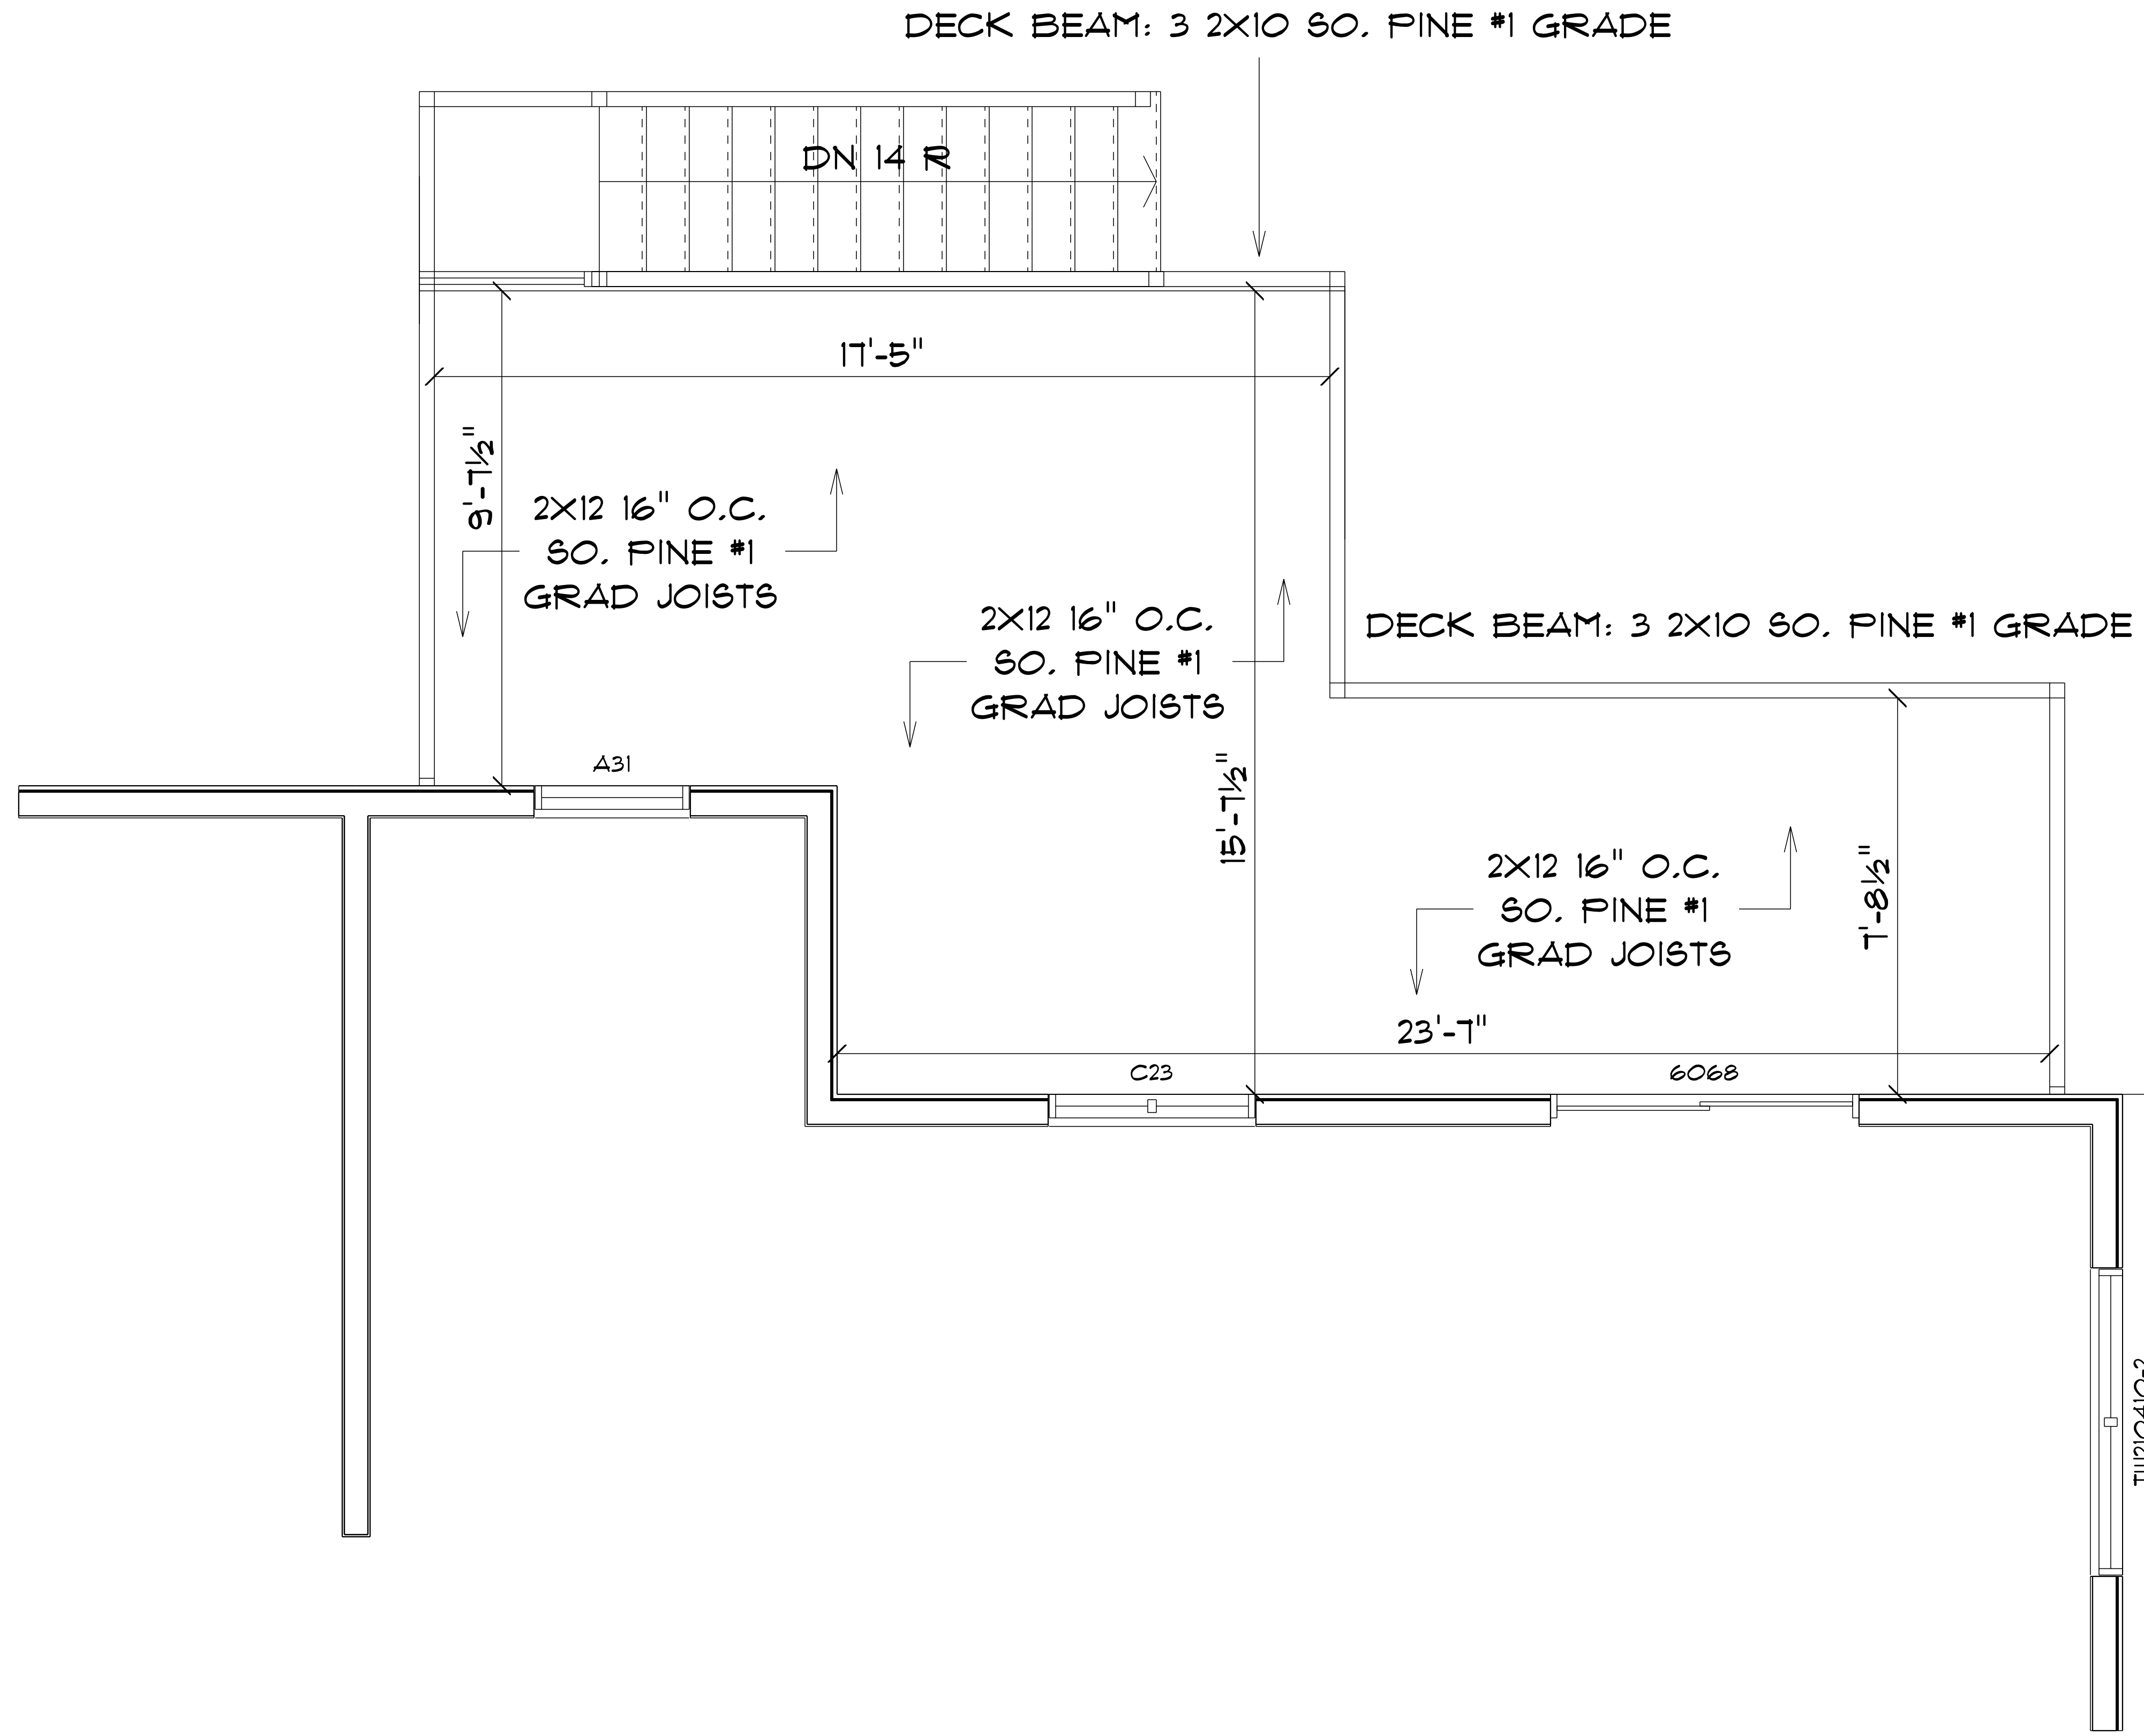

**JAKE & CHRIS SMALL**

62X48 CONTEMPORARY

OWN

FORTLAND

DRAWING  
**CN10795**

ABB	Thursday, October 5, 2011	6/21/2011
JHO	SCALE: AS NOTED	1/1/2011
FOR	1	OF
		1/28/2011

DRAWINGS ARE PROVIDED BY HAMMOND LUMBER COMPANY AS A SERVICE TO OUR CUSTOMERS. THIS INFORMATION IS PRESENTED IN THESE DRAWINGS IS NOT PREPARED OR REVIEWED BY A REGISTERED ARCHITECT OR ENGINEER. HAMMOND LUMBER COMPANY SUGGESTS THAT ITS CUSTOMERS SEEK THE SERVICES OF A REGISTERED ARCHITECT TO OBTAIN TECHNICAL ASSISTANCE IN THE DESIGN AND CONSTRUCTION OF ANY PROJECT. DRAWINGS ARE NOT TO BE USED AS A BASIS FOR CONSTRUCTION AND HAMMOND LUMBER COMPANY DISCLAIMS ANY RESPONSIBILITY IF THEY ARE SO USED.

**Hammond Lumber Company**  
www.hammondlumber.com  
toll free 1-866-HAMMOND  
Adams • Bangor • Bangor • Bangor • Bangor • Bangor • Bangor • Bangor  
Barnstable • Brunswick • Brunswick • Brunswick • Brunswick • Brunswick • Brunswick • Brunswick  
Greenville • Greenville • Greenville • Greenville • Greenville • Greenville • Greenville • Greenville